

**GARRELL** 

ASSOCIATES INC.

5991 PARKWAY NORTH BLVD., SUITE D  
 CUMMING, GA 30040  
 PH.(770)-614-3239 FAX(770)-614-5948  
 WWW.GARRELLASSOCIATES.COM



**WESTBROOK COTTAGE D**

PLAN 17019 2,079 SQ.FT.  
 WIDTH 95'-5" 2x6 EXT WALLS  
 DEPTH 70'-7" (66'-10" HOUSE) 25'8" RIDGE HGT  
 FOUNDATION: BASEMENT

OTHER FOUNDATIONS CAN BE CREATED CALL FOR PRICING


ARTIST'S CONCEPTION MAY VARY FROM ACTUAL PLAN

© 2001-2018 GARRELL ASSOCIATES, INC.

# GARRELL

ASSOCIATES INC.

5991 PARKWAY NORTH BLVD., SUITE D  
 CUMMING, GA 30040  
 PH.(770)-614-3239 FAX(770)-614-5948  
 WWW.GARRELLASSOCIATES.COM

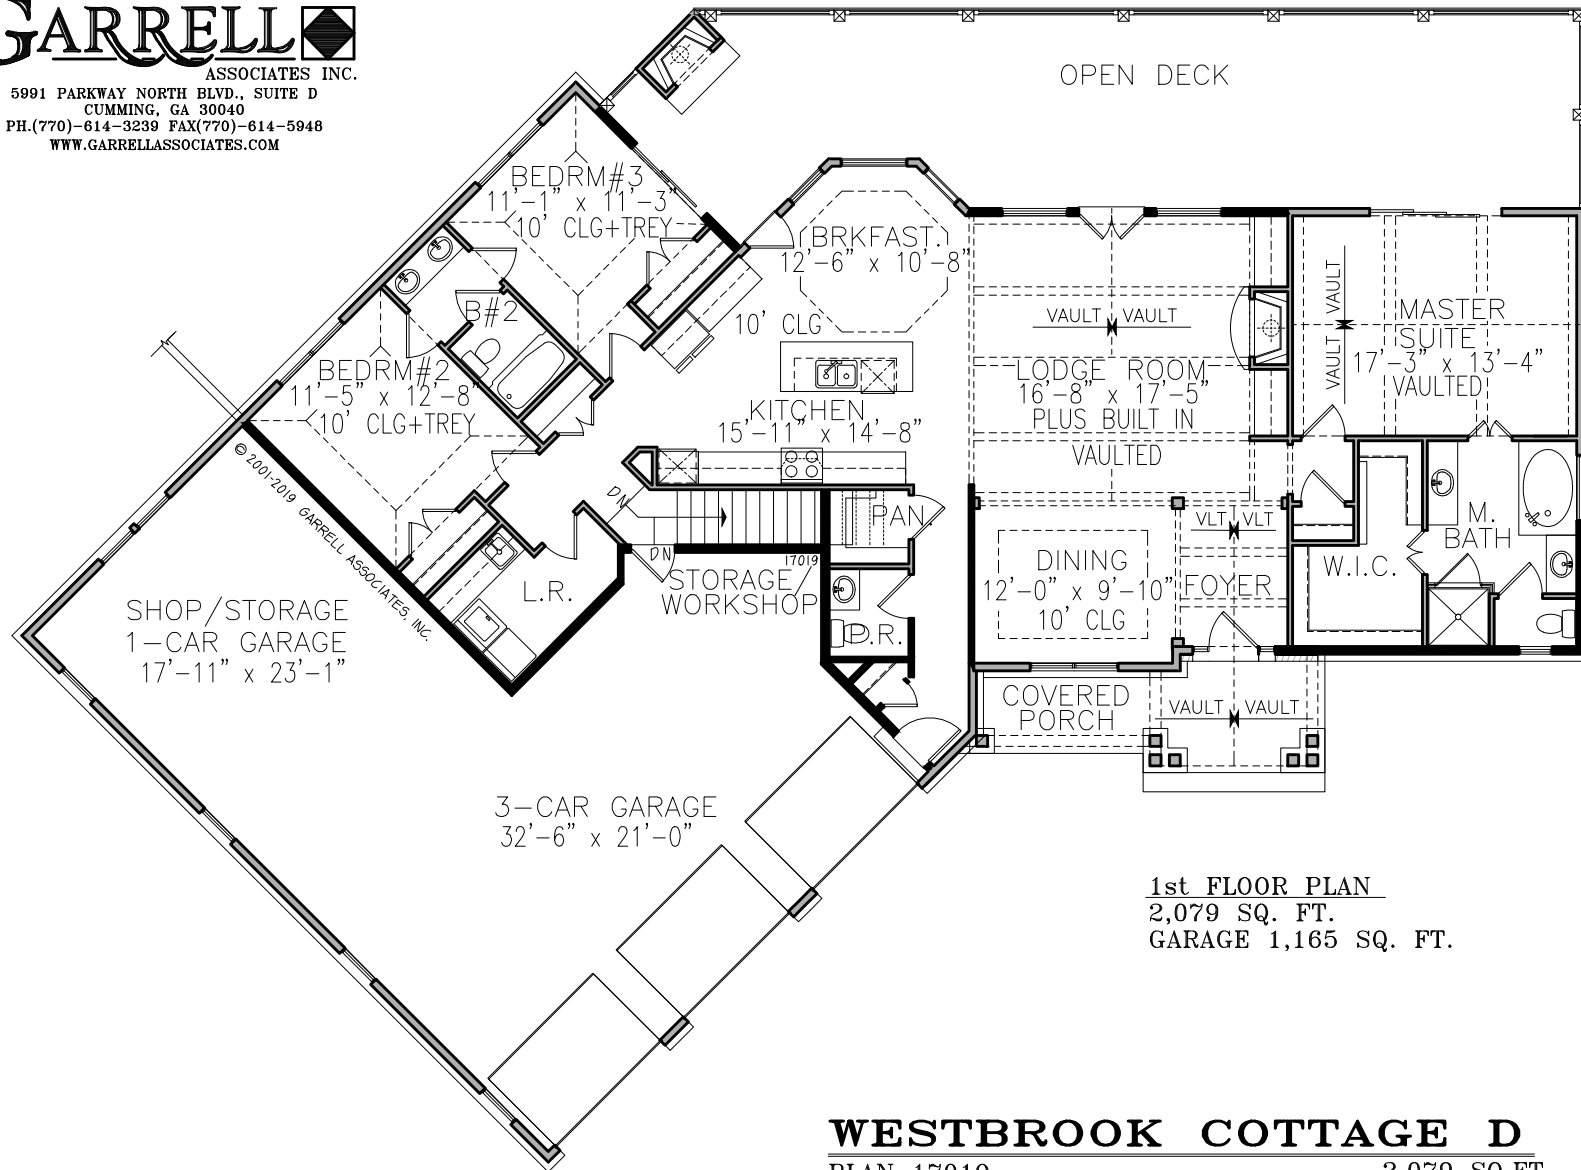

**1st FLOOR PLAN**  
 2,079 SQ. FT.  
 GARAGE 1,165 SQ. FT.

## WESTBROOK COTTAGE D

PLAN 17019 2,079 SQ.FT.  
 WIDTH 95'-5" 2x6 EXT WALLS  
 DEPTH 70'-7" (66'-10" HOUSE) 25'8" RIDGE HGT  
 FOUNDATION: BASEMENT  
OTHER FOUNDATIONS CAN BE CREATED CALL FOR PRICING


ARTIST'S CONCEPTION MAY VARY FROM ACTUAL PLAN

© 2001-2018 GARRELL ASSOCIATES, INC.

# GARRELL

ASSOCIATES INC.

5991 PARKWAY NORTH BLVD., SUITE D  
 CUMMING, GA 30040  
 PH.(770)-614-3239 FAX(770)-614-5948  
 WWW.GARRELLASSOCIATES.COM

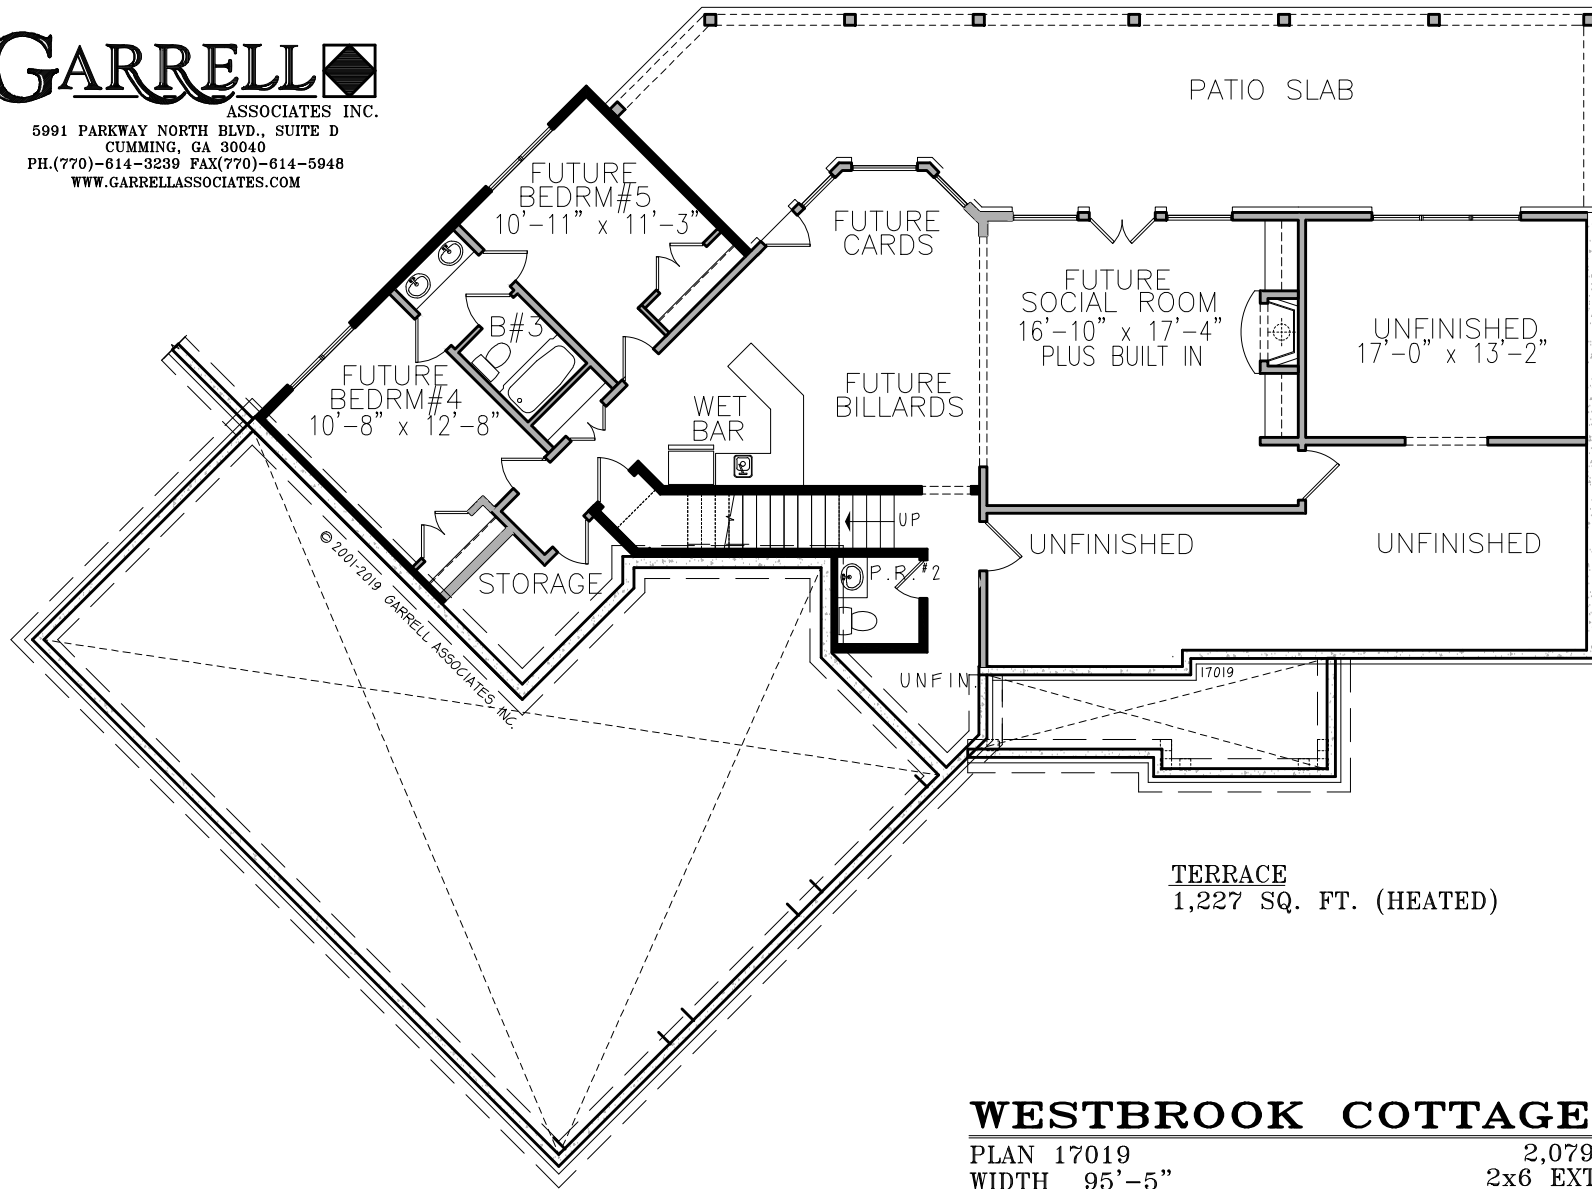

## WESTBROOK COTTAGE D

PLAN 17019 2,079 SQ.FT.  
 WIDTH 95'-5" 2x6 EXT WALLS  
 DEPTH 70'-7" (66'-10" HOUSE) 25'8" RIDGE HGT  
 FOUNDATION: BASEMENT  
 OTHER FOUNDATIONS CAN BE CREATED CALL FOR PRICING


ARTIST'S CONCEPTION MAY VARY FROM ACTUAL PLAN

© 2001-2018 GARRELL ASSOCIATES, INC.



# GARRELL ASSOCIATES INC.

5991 PARKWAY NORTH BLVD., SUITE D  
 CUMMING, GA 30040  
 PH.(770)-614-3239 FAX(770)-614-5948  
 WWW.GARRELLASSOCIATES.COM

© 2001-2019 GARRELL ASSOCIATES, INC.

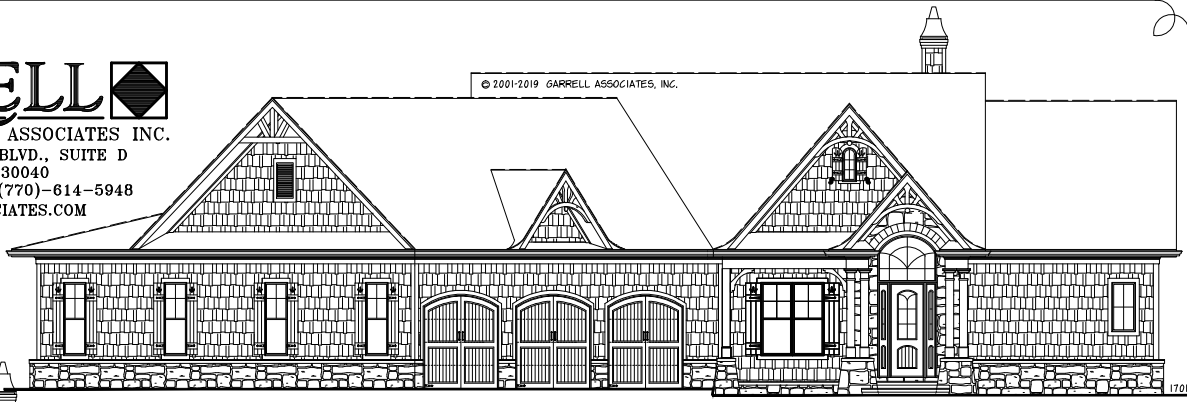

© 2001-2019 GARRELL ASSOCIATES, INC.

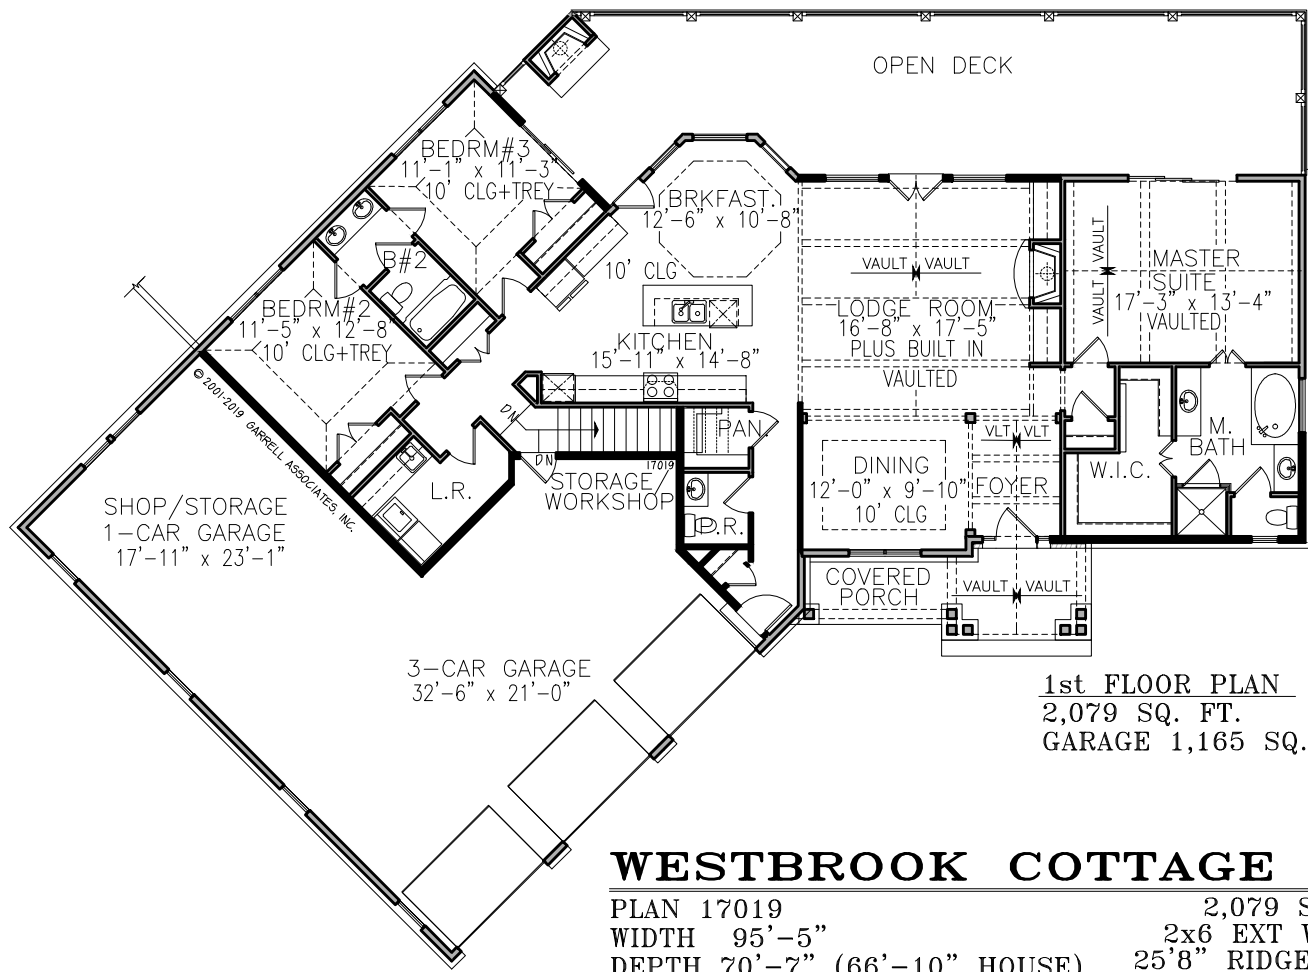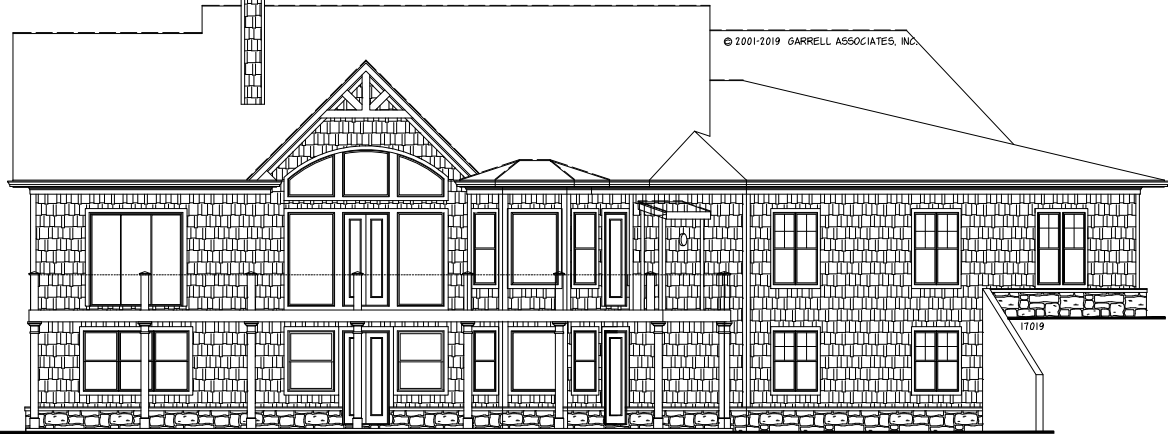

**1st FLOOR PLAN**  
 2,079 SQ. FT.  
 GARAGE 1,165 SQ. FT.

## WESTBROOK COTTAGE D

PLAN 17019  
 WIDTH 95'-5"  
 DEPTH 70'-7" (66'-10" HOUSE)  
 FOUNDATION: BASEMENT  
 2,079 SQ.FT.  
 2x6 EXT WALLS  
 25'8" RIDGE HGT

ARTIST'S CONCEPTION MAY VARY FROM ACTUAL PLAN