




FRONT ELEVATION

AUTUMN DEW BARNDOMINIUM

PLAN # : 22033 2,717 SQ. FT.
WIDTH : 103'-8"
DEPTH : 82'-7"
FOUNDATION: BASEMENT
RIDGE HEIGHT: 28'-11"

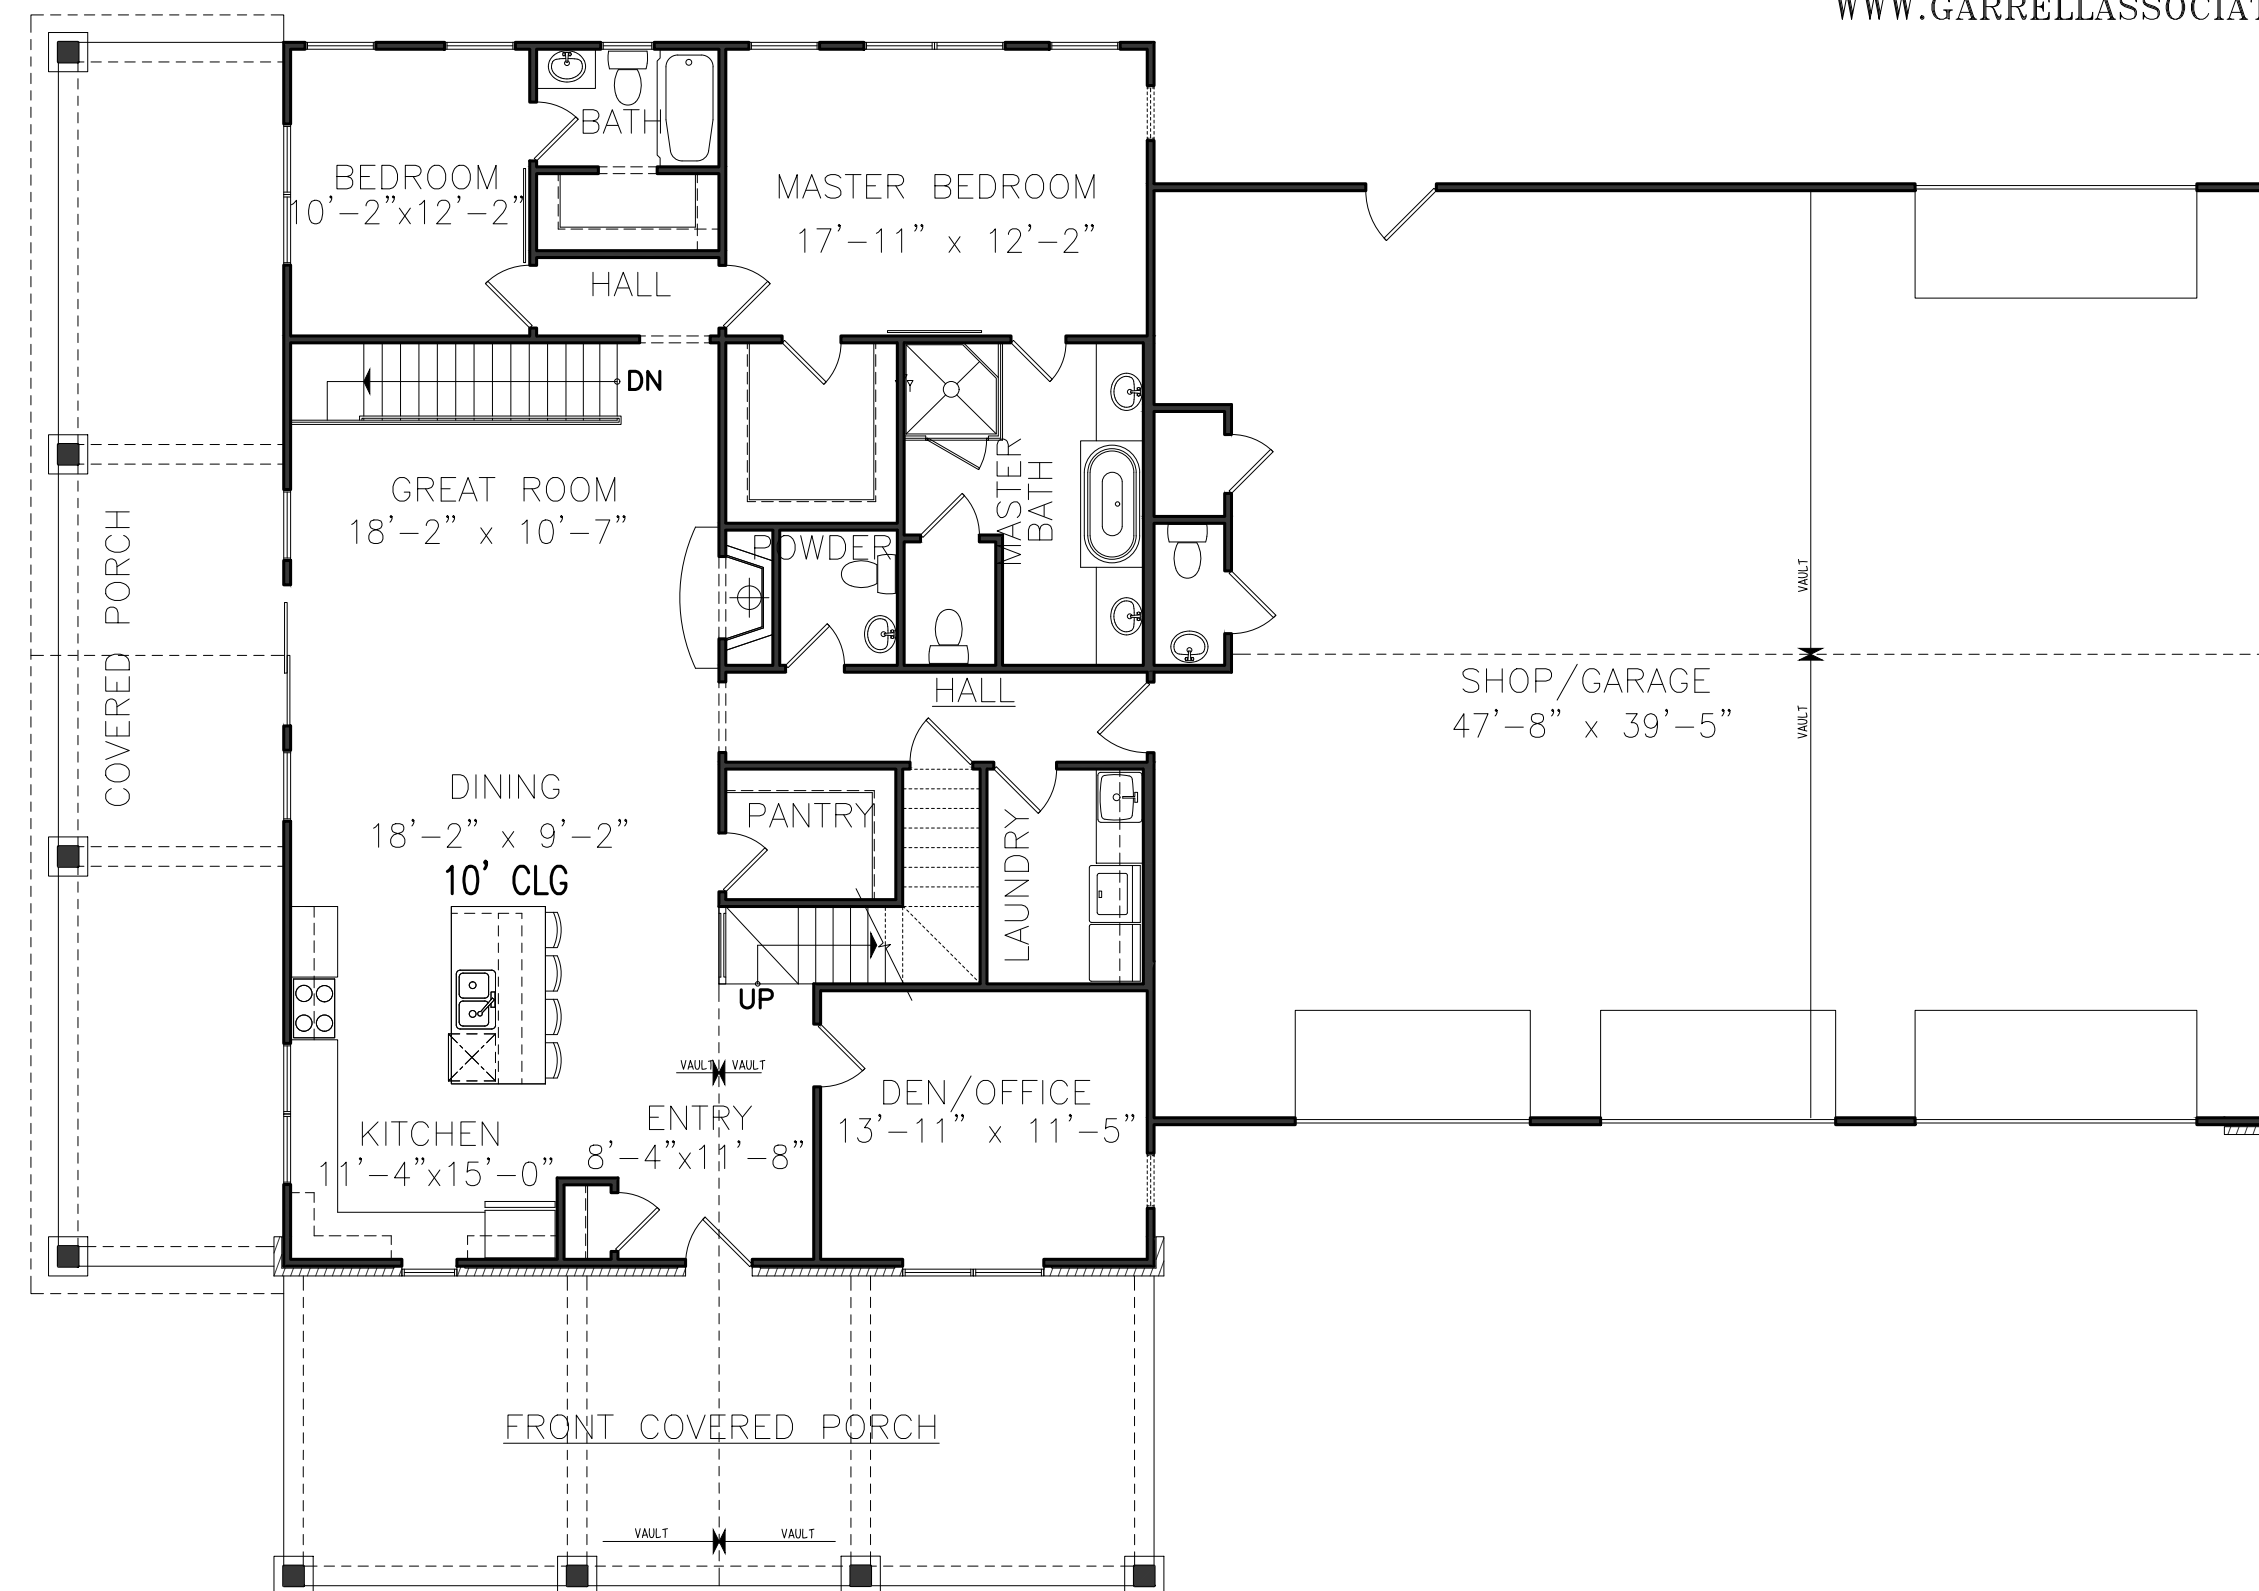


AUTUMN DEW BARNDOMINIUM

PLAN # : 22033 2,717 SQ. FT.
WIDTH : 103'-8"
DEPTH : 82'-7"
FOUNDATION: BASEMENT

1st FLOOR PLAN
1,925 SQ. FT.
SHOP/GARAGE 1920 SQ. FT.



EMAIL: SALES@GARRELLASSOCIATES.COM
PHONE: 1(888)814-1494
WWW.GARRELLASSOCIATES.COM

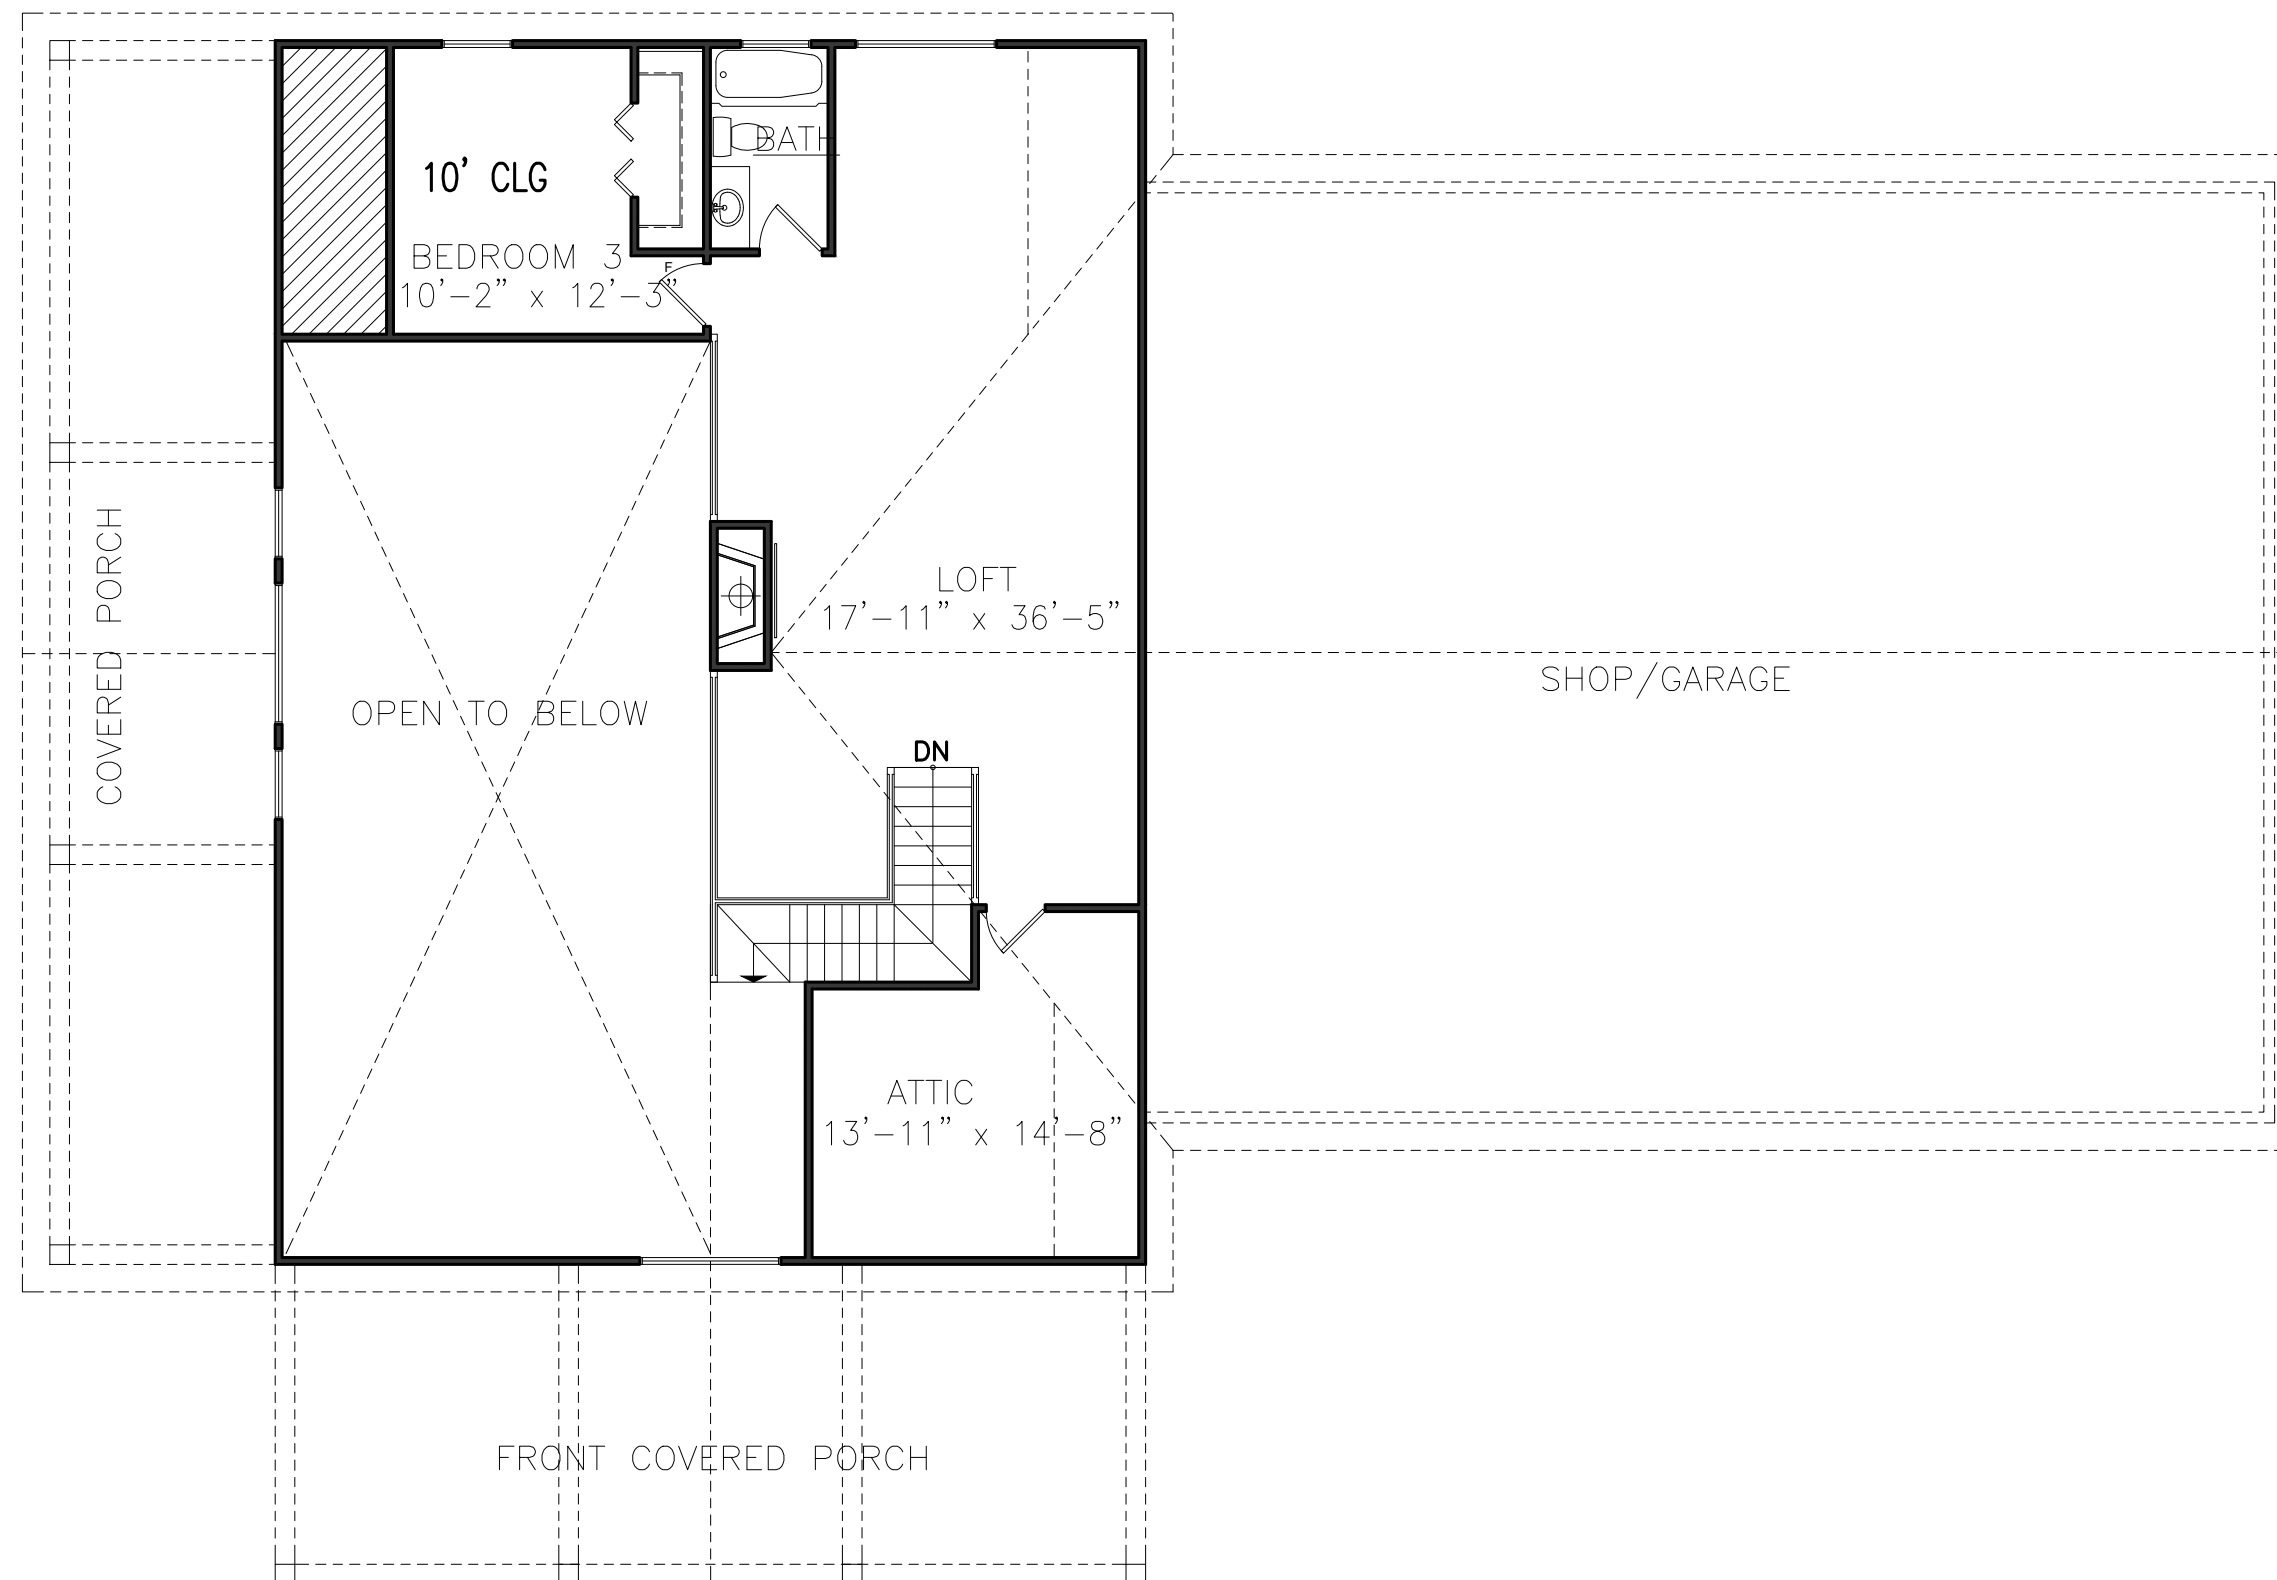

AUTUMN DEW BARNDOMINIUM

PLAN # : 22033 2,717 SQ. FT.
WIDTH : 103'-8"
DEPTH : 82'-7"
FOUNDATION: BASEMENT

SECOND FLOOR PLAN
792 SQ. FT.

ARTIST'S CONCEPTION MAY VARY FROM ACTUAL PLAN





AUTUMN DEW BARNDOMINIUM


PLAN # : 22033 2,717 SQ. FT.
WIDTH : 103'-8"
DEPTH : 82'-7"
FOUNDATION: BASEMENT

BASEMENT PLAN
1804 SQ. FT.

SECOND FLOOR PLAN 792 SQ. FT.

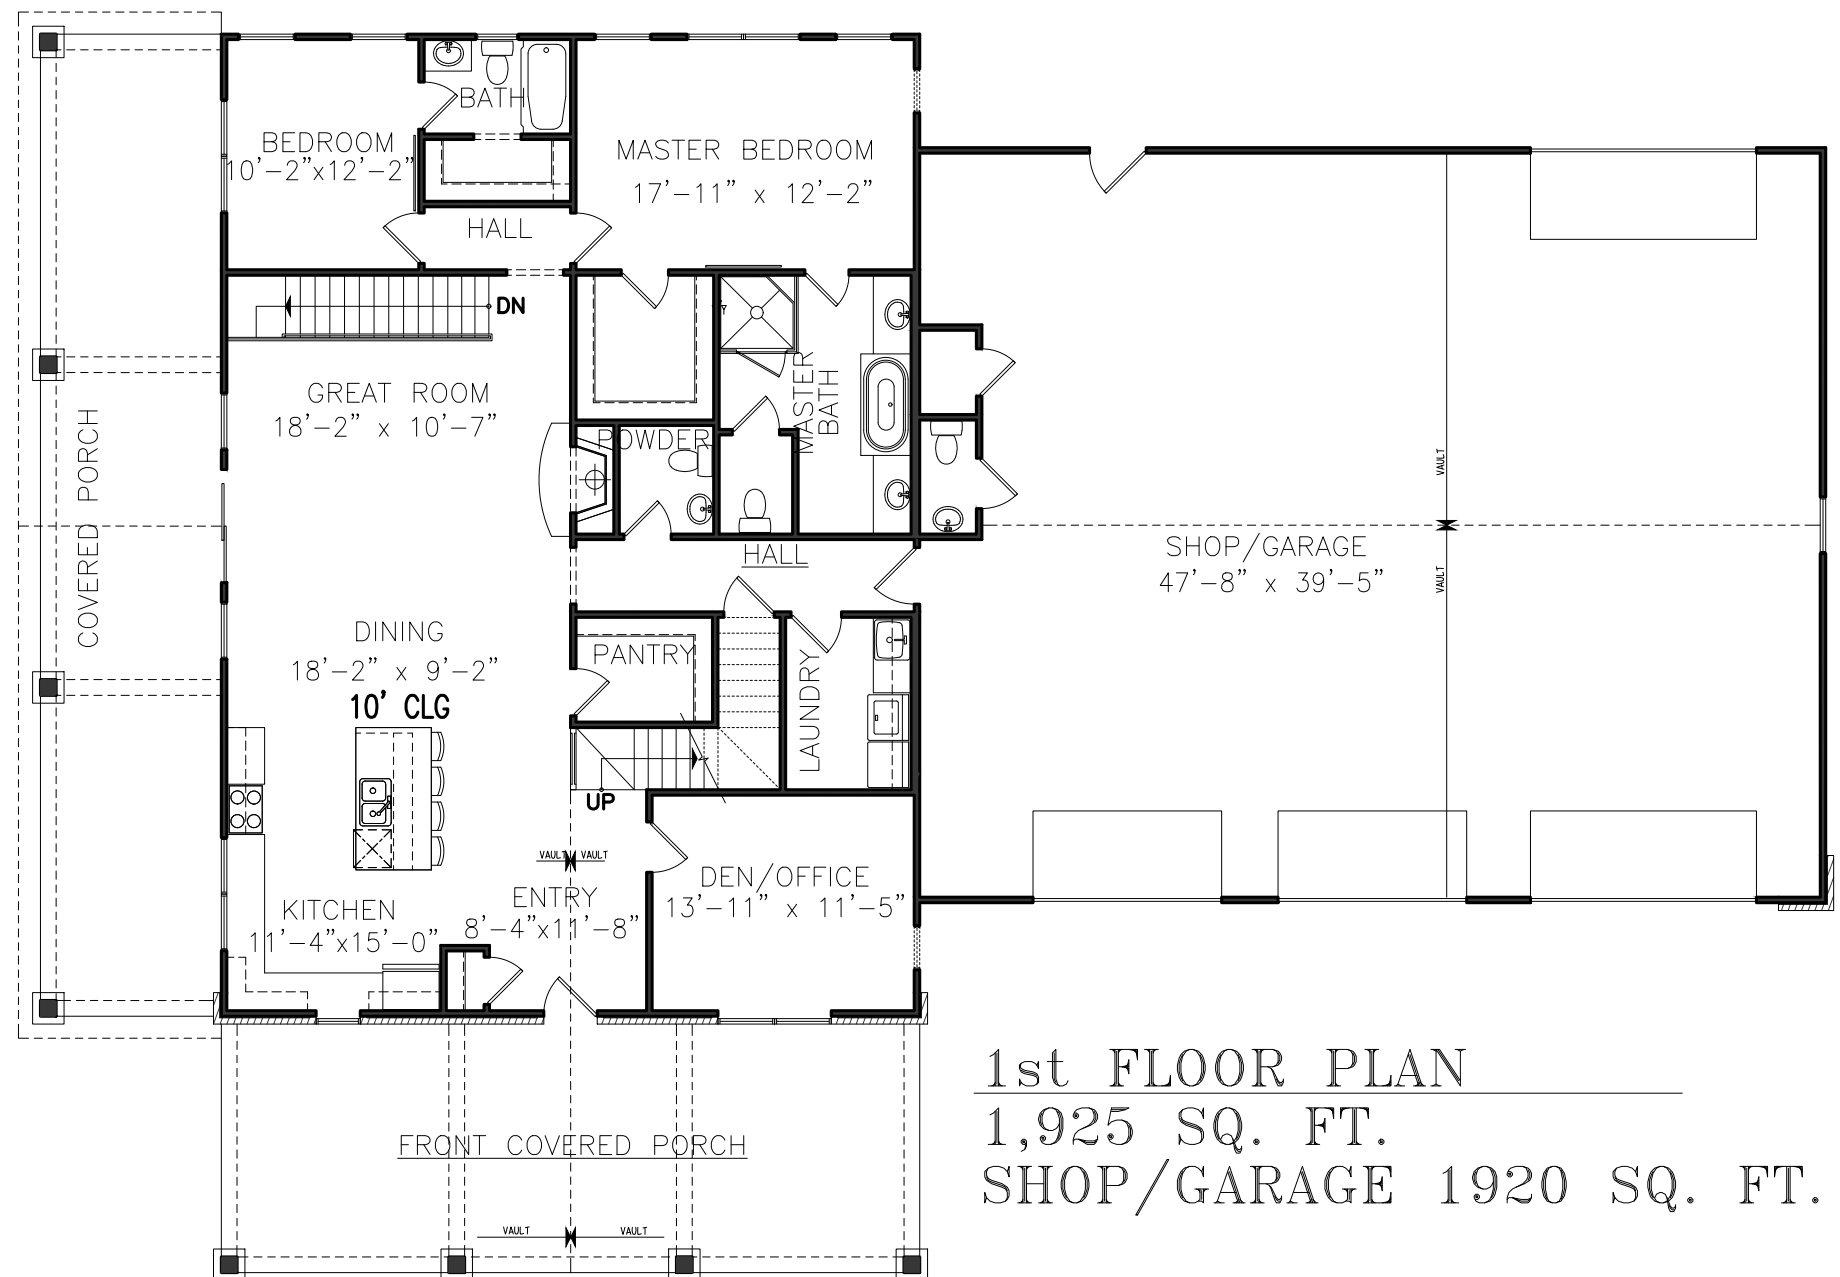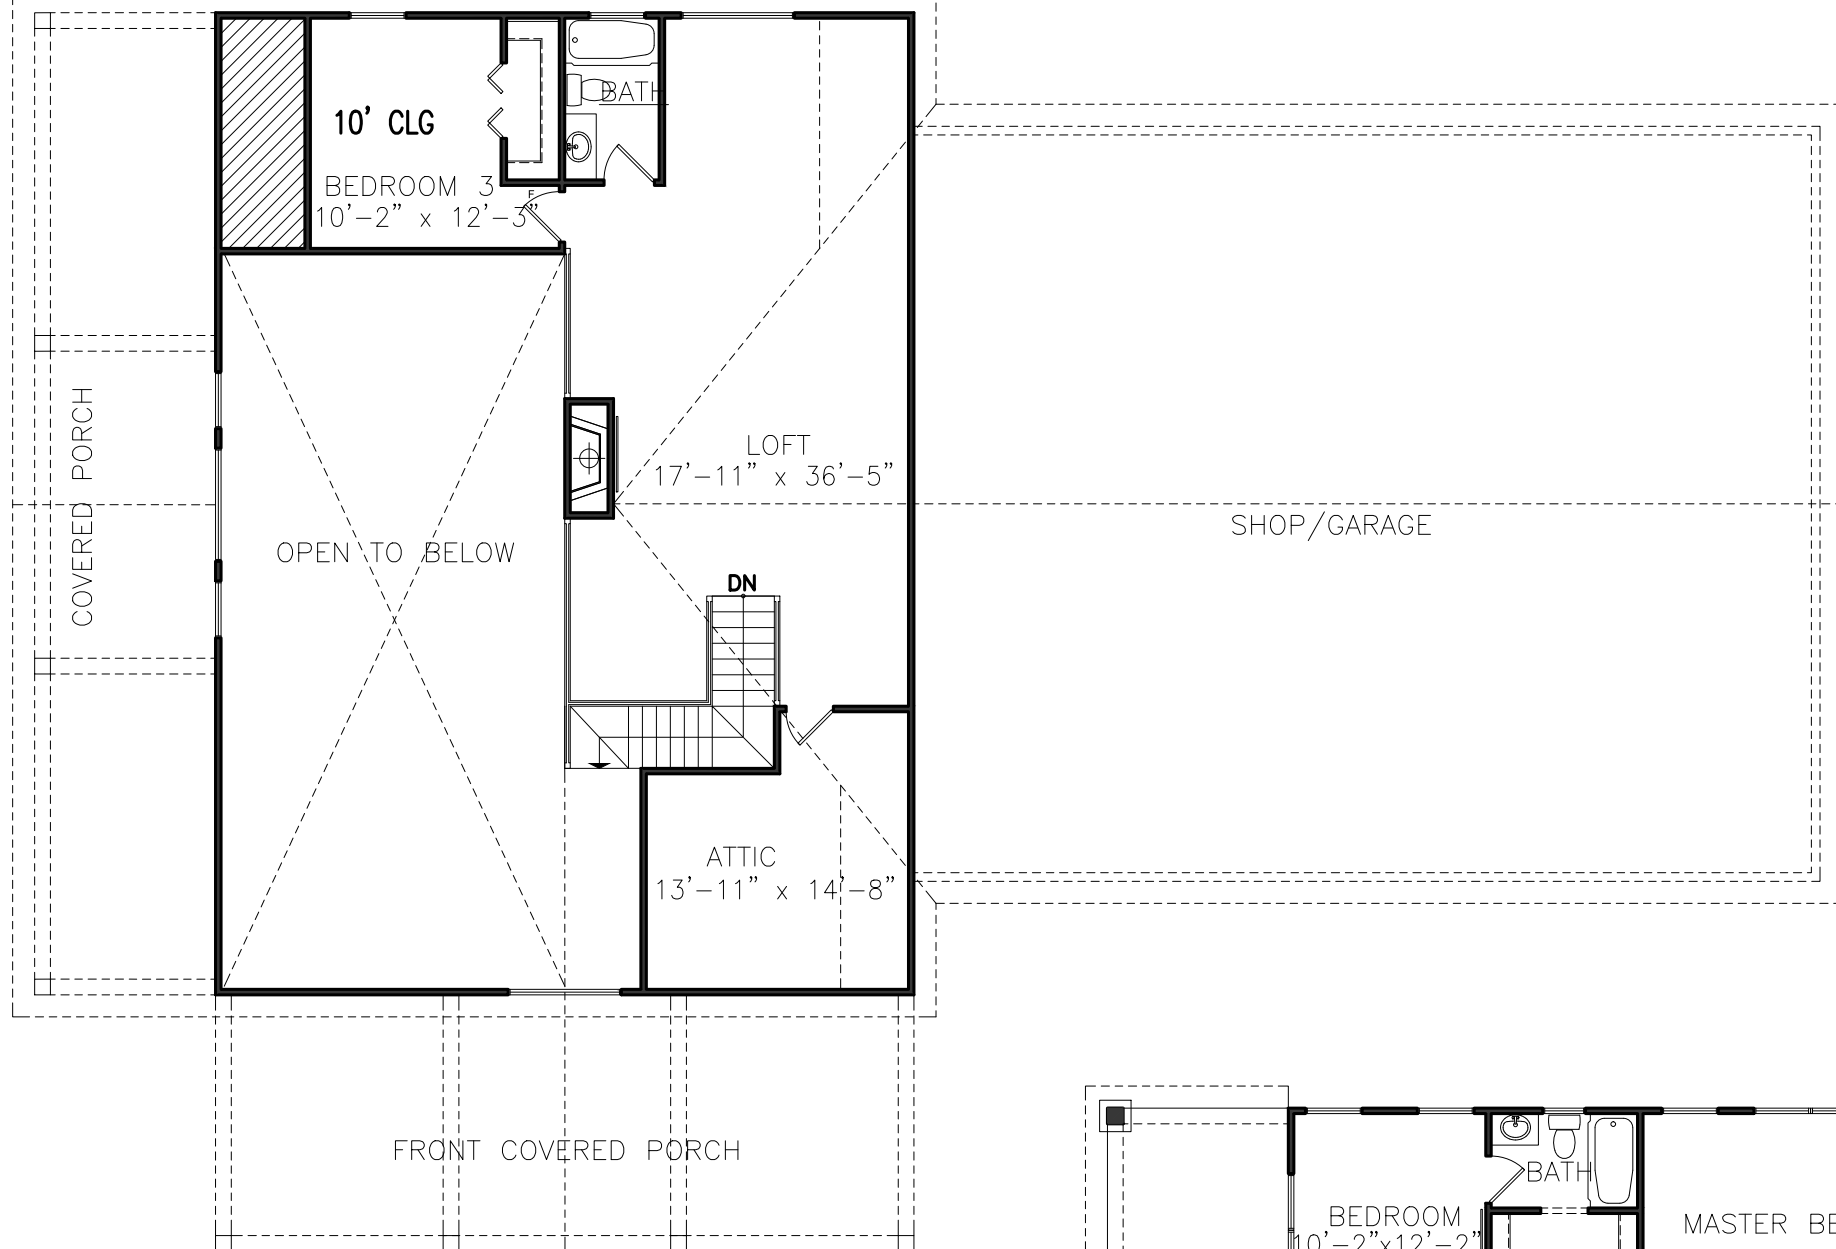

1st FLOOR PLAN 1,925 SQ. FT. SHOP/GARAGE 1920 SQ. FT.

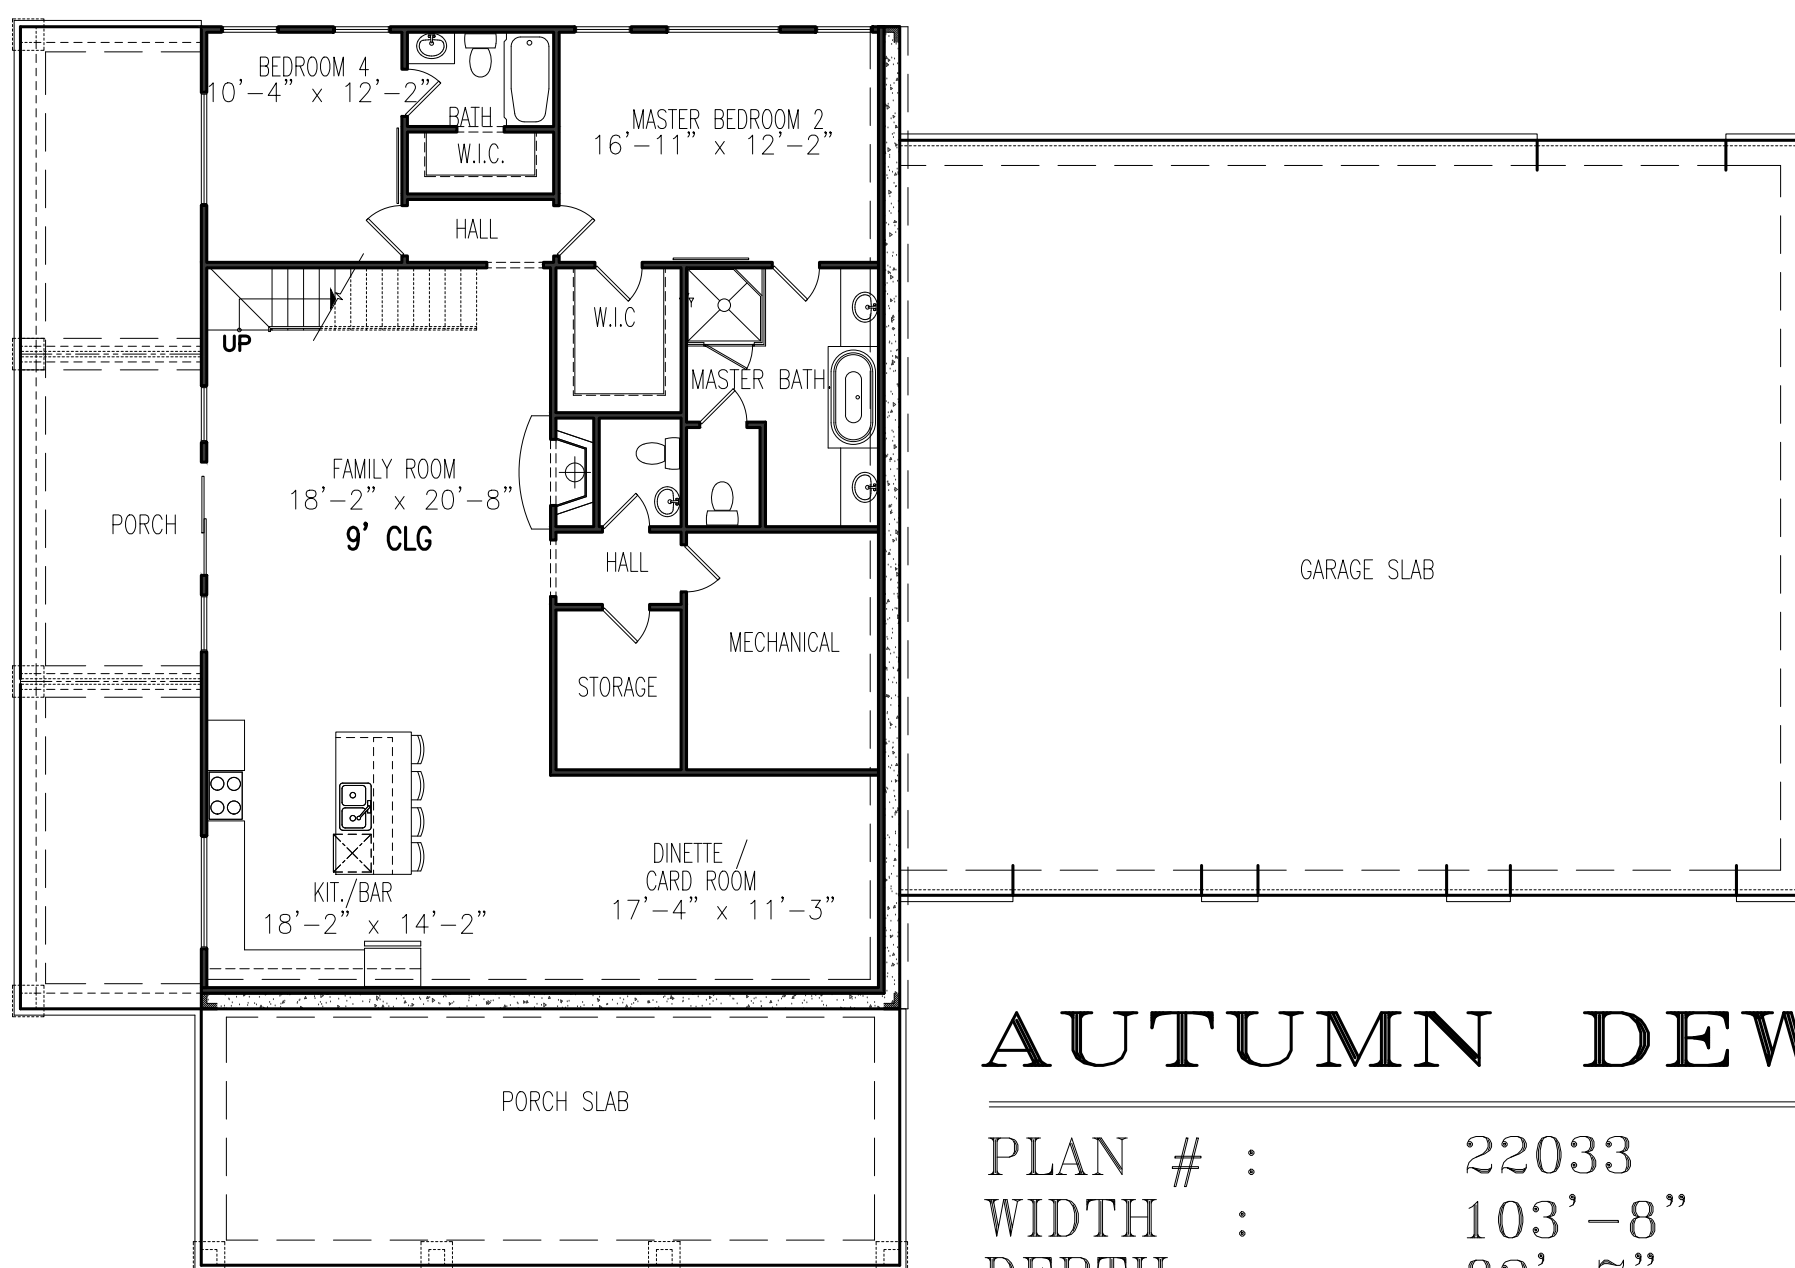


BASEMENT PLAN 1804 SQ. FT.

AUTUMN DEW BARNDOMINIUM


PLAN # : 22033 2,717 SQ. FT.
 WIDTH : 103'-8"
 DEPTH : 82'-7"
 FOUNDATION: BASEMENT




FRONT ELEVATION

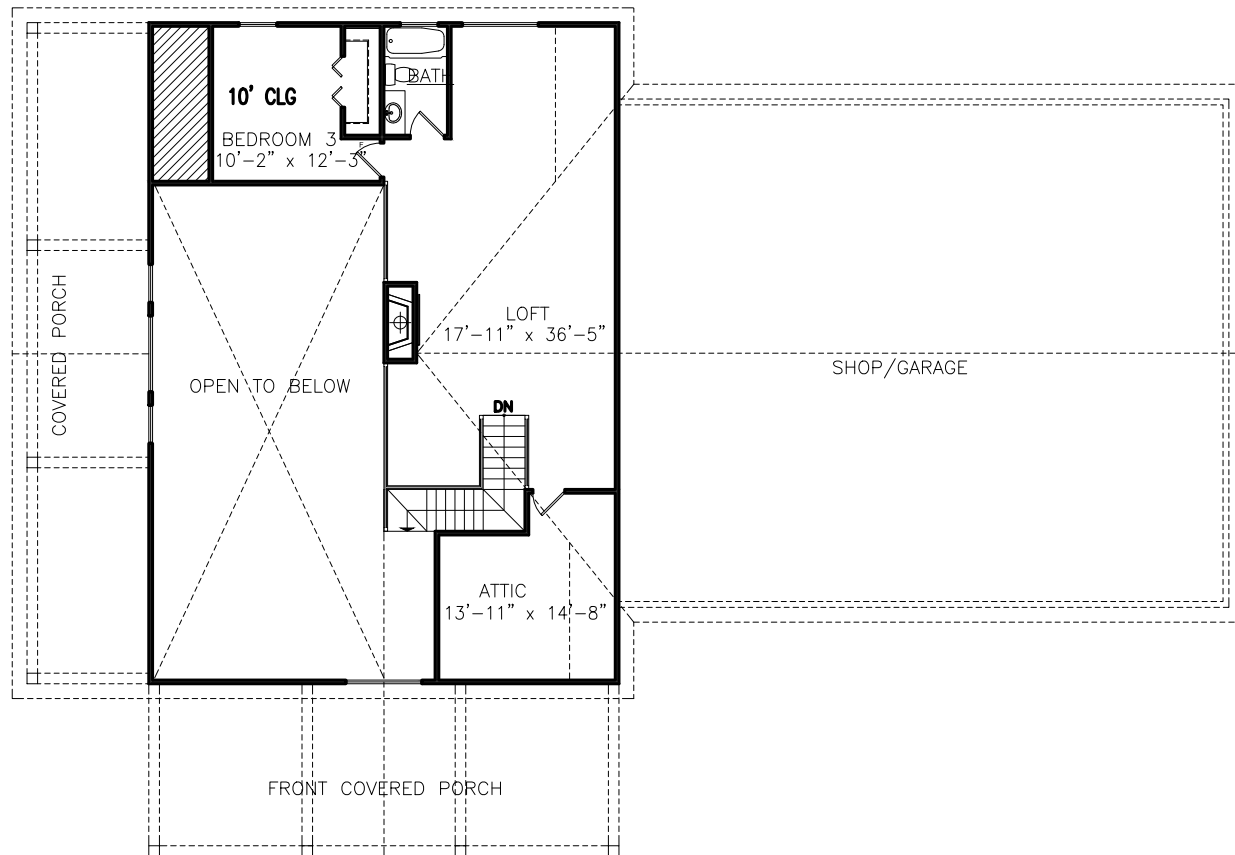

SECOND FLOOR PLAN
 792 SQ. FT.

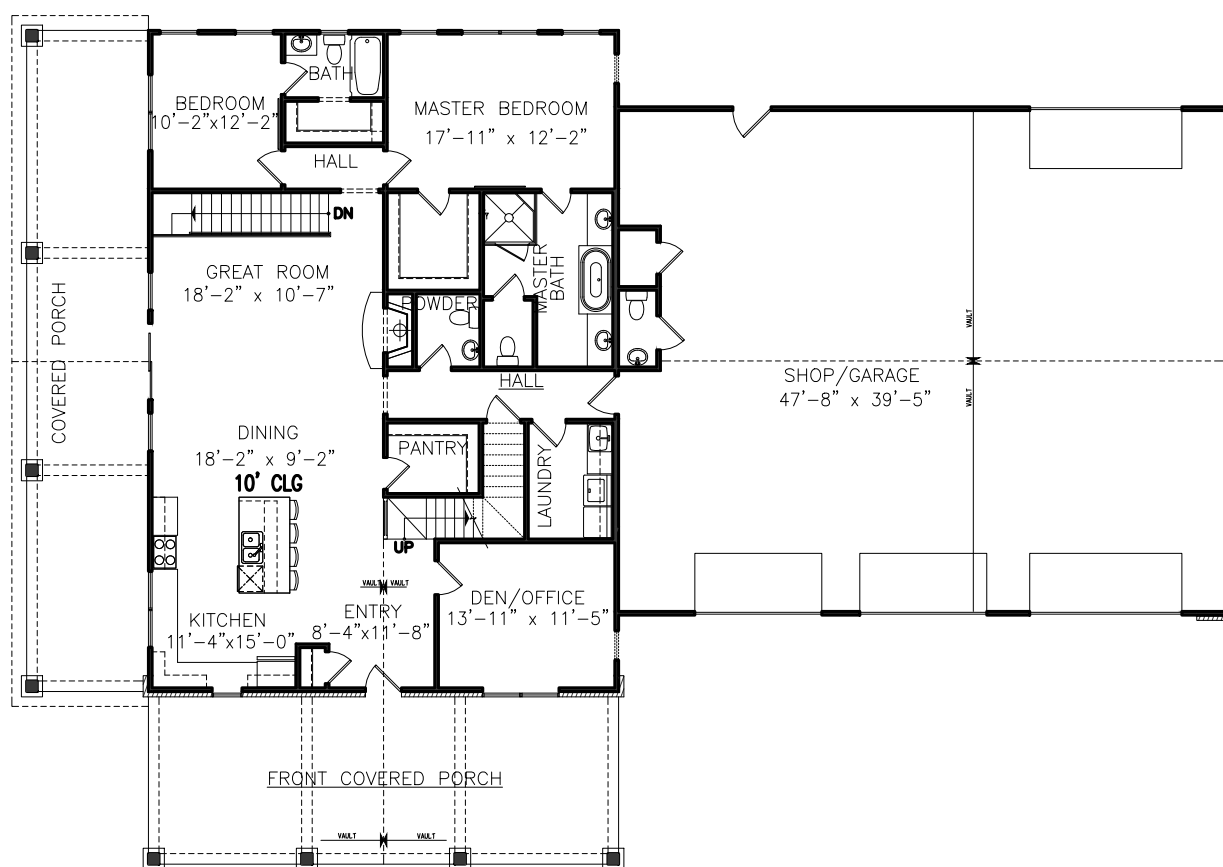

1st FLOOR PLAN
 1,925 SQ. FT.
 SHOP/GARAGE 1920 SQ. FT.

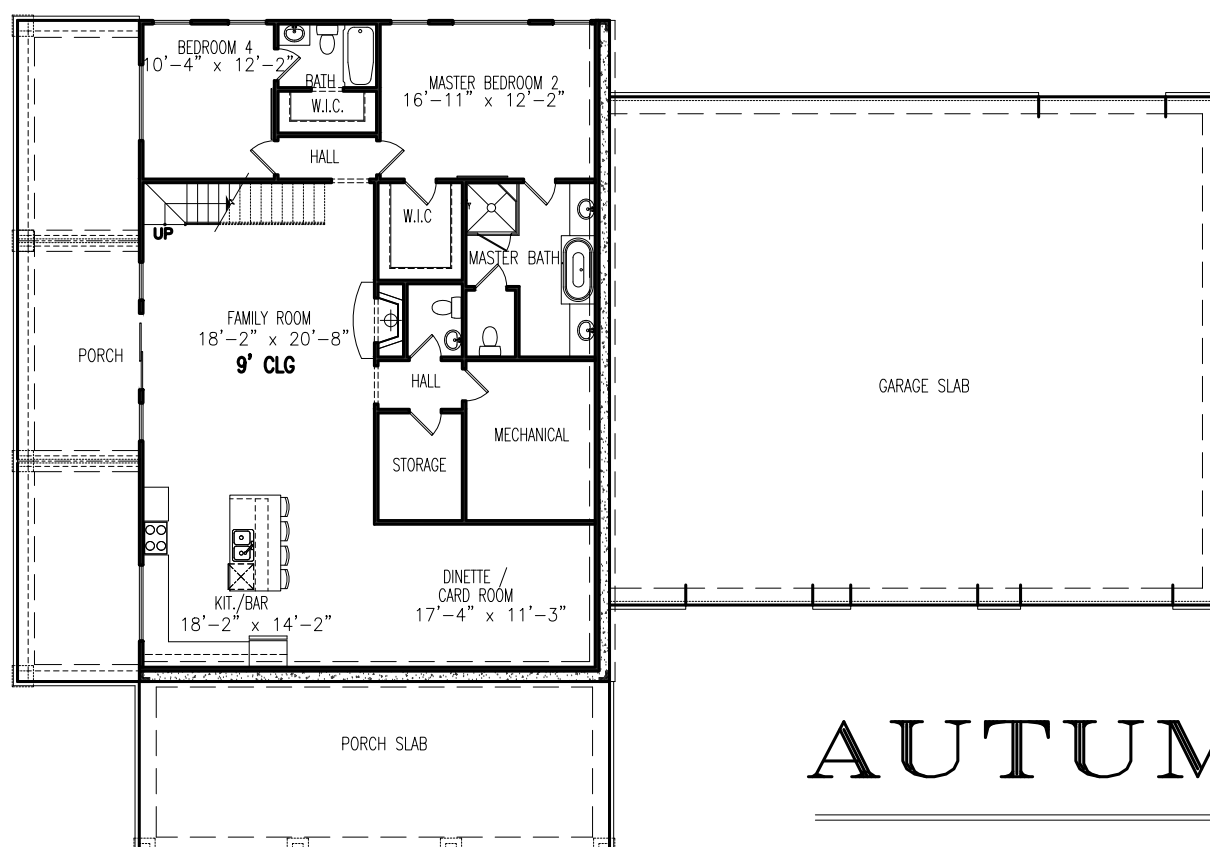

BASEMENT PLAN
 1804 SQ. FT.

AUTUMN DEW BARNDOMINIUM

PLAN # : 22033
 WIDTH : 103'-8"
 DEPTH : 82'-7"
 FOUNDATION: BASEMENT

2,717 SQ. FT.