


GARRELL

ASSOCIATES INC.
5991 PARKWAY NORTH BLVD., SUITE D
CUMMING, GA 30046
PH.(770)-614-3239 FAX(770)-614-5948
WWW.GARRELLASSOCIATES.COM



FRONT ELEVATION

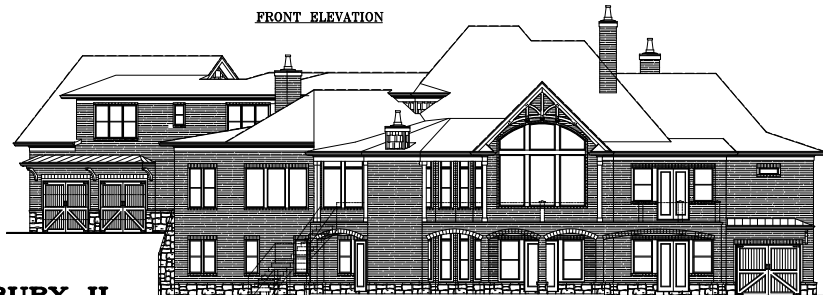

REAR ELEVATION

SUNBURY II

PLAN #14020 3,480 SQ.FT.

WIDTH 121'-5"

DEPTH 107'-9"

FOUNDATION: BASEMENT


ARTIST'S CONCEPTION MAY VARY FROM ACTUAL PLAN

© 2014 GARRELL ASSOCIATES, INC.

GARRELL

ASSOCIATES INC.

5991 PARKWAY NORTH BLVD., SUITE D
CUMMING, GA 30040
PH.(770)-614-3239 FAX(770)-614-5948
WWW.GARRELLASSOCIATES.COM

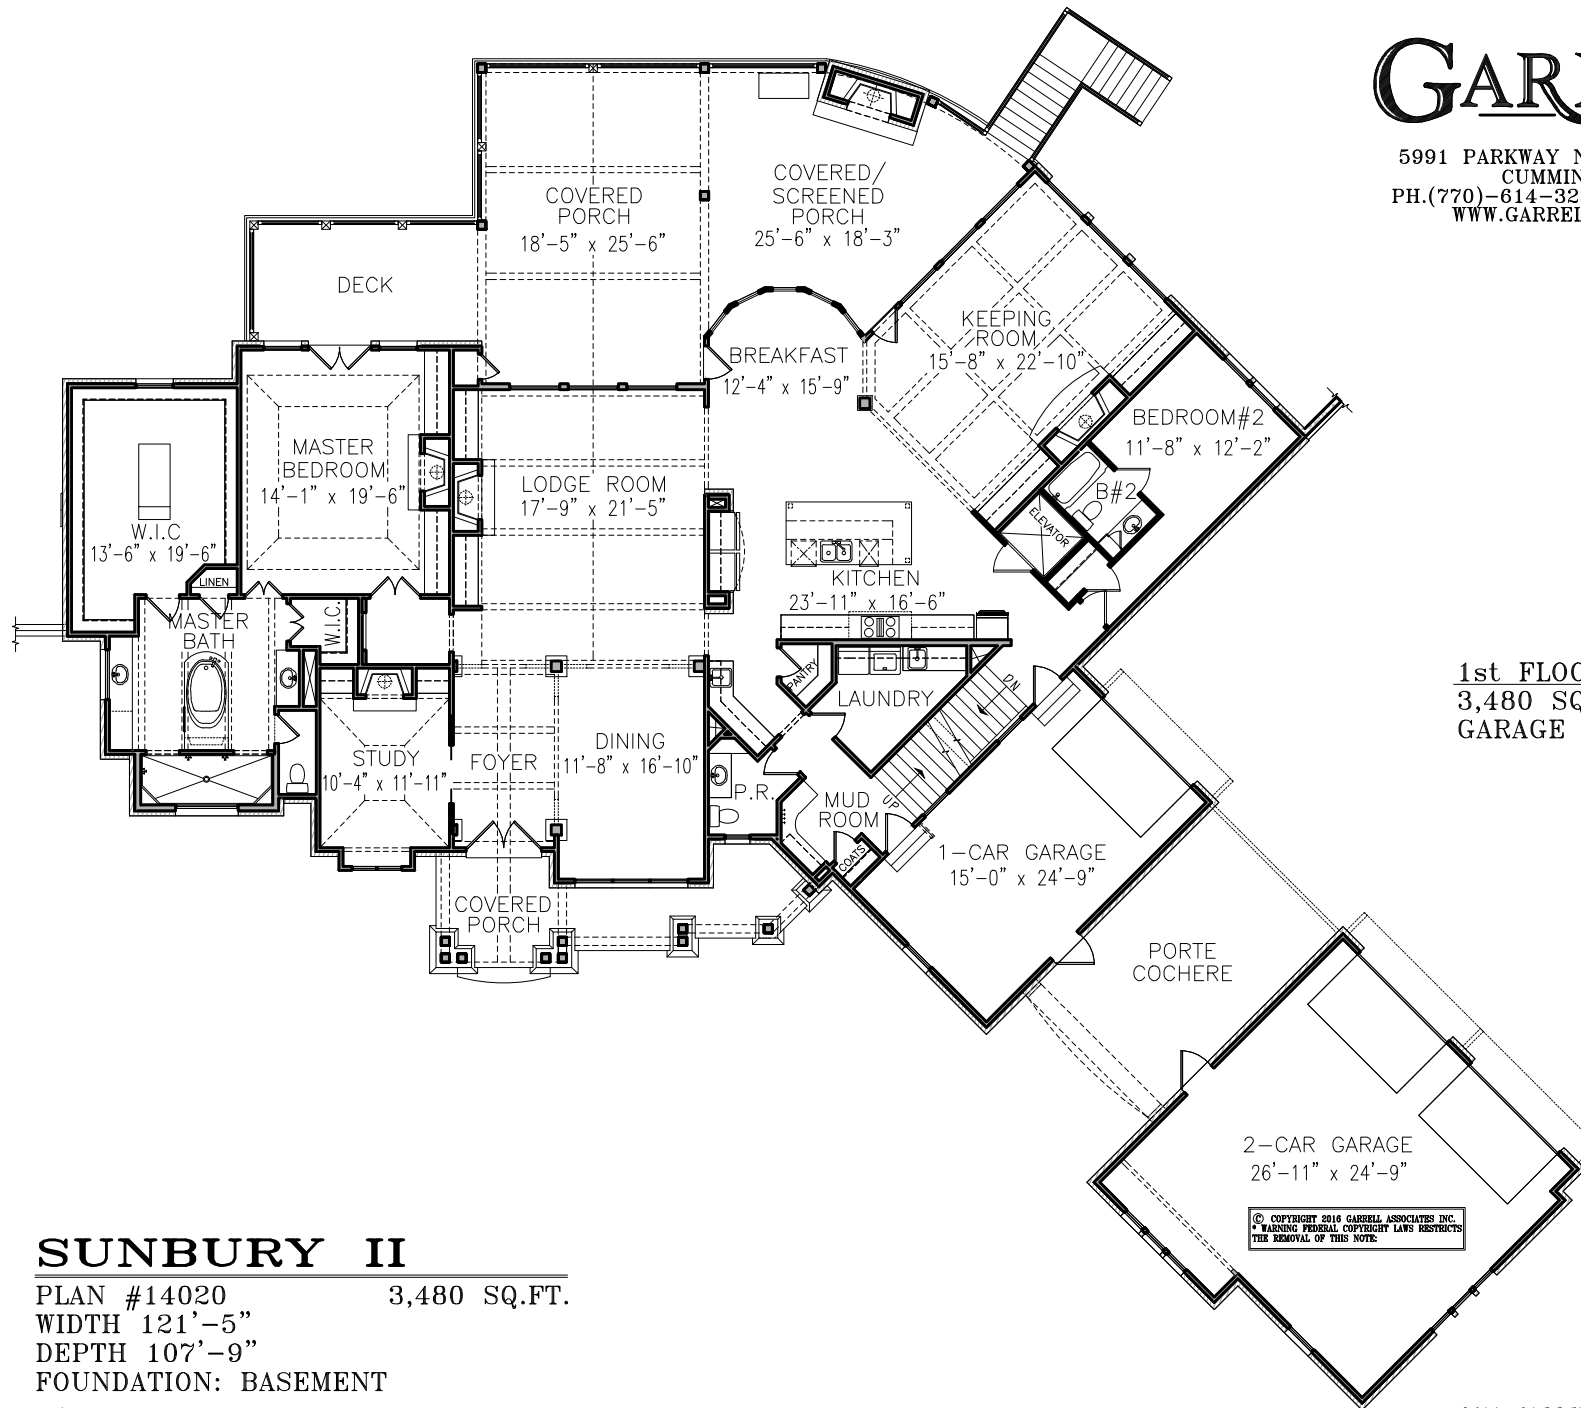

1st FLOOR PLAN
3,480 SQ.FT.
GARAGE 1,118 SQ.FT.

SUNBURY II

PLAN #14020 3,480 SQ.FT.
WIDTH 121'-5"
DEPTH 107'-9"
FOUNDATION: BASEMENT


© COPYRIGHT 2014 GARRELL ASSOCIATES INC.
* WARNING FEDERAL COPYRIGHT LAWS RESTRICTS
THE REMOVAL OF THIS NOTE.

ARTIST'S CONCEPTION MAY VARY FROM ACTUAL PLAN

© 2014 GARRELL ASSOCIATES, INC.



5991 PARKWAY NORTH BLVD., SUITE D
CUMMING, GA 30040
PH.(770)-614-3239 FAX(770)-614-5948
WWW.GARRELLASSOCIATES.COM

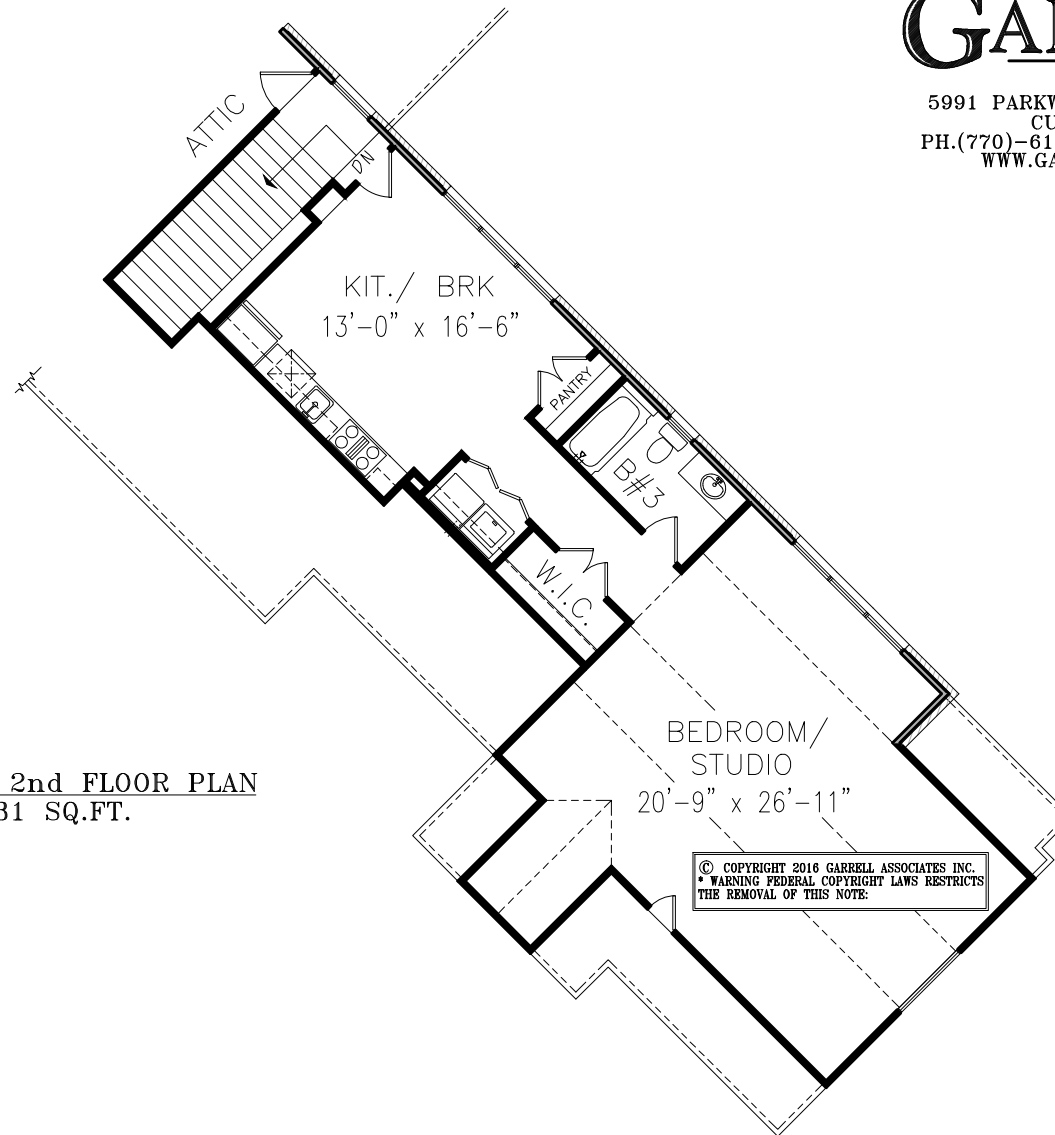

OPT. 2nd FLOOR PLAN
+1,031 SQ.FT.

© COPYRIGHT 2016 GARRELL ASSOCIATES INC.
* WARNING FEDERAL COPYRIGHT LAWS RESTRICTS
THE REMOVAL OF THIS NOTE.

SUNBURY II

PLAN #14020 3,480 SQ.FT.
WIDTH 121'-5"
DEPTH 107'-9"
FOUNDATION: BASEMENT


ARTIST'S CONCEPTION MAY VARY FROM ACTUAL PLAN

© 2014 GARRELL ASSOCIATES, INC.

GARRELL

ASSOCIATES INC.

5991 PARKWAY NORTH BLVD., SUITE D
CUMMING, GA 30040
PH.(770)-614-3239 FAX(770)-614-5948
WWW.GARRELLASSOCIATES.COM

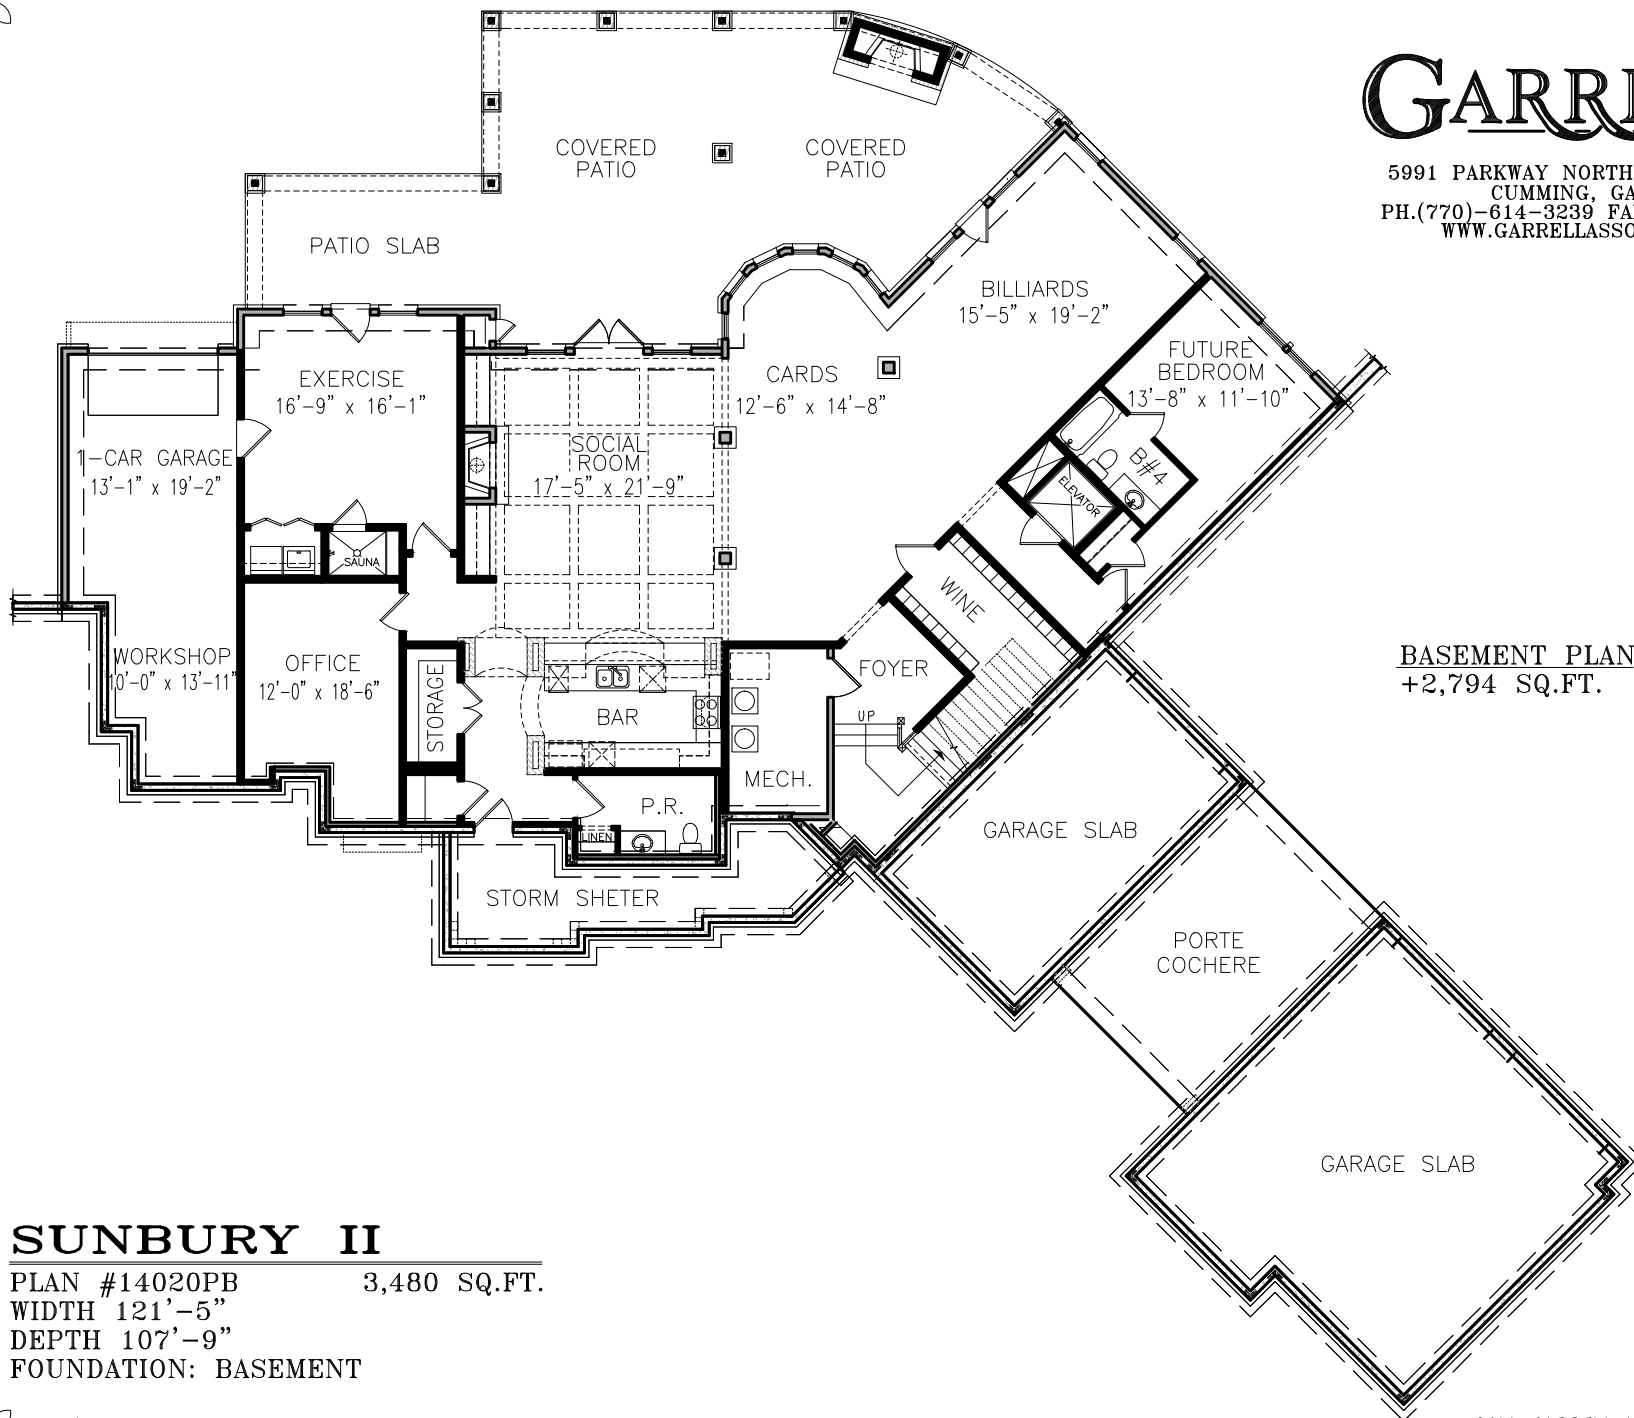

BASEMENT PLAN
+2,794 SQ.FT.

SUNBURY II

PLAN #14020PB 3,480 SQ.FT.

WIDTH 121'-5"

DEPTH 107'-9"

FOUNDATION: BASEMENT

ARTIST'S CONCEPTION MAY VARY FROM ACTUAL PLAN

© 2014 GARRELL ASSOCIATES, INC.