

# GARRELL

ASSOCIATES INC.

5991 PARKWAY NORTH BLVD., SUITE D  
CUMMING, GA 30040  
PH.(770)-614-3239 FAX(770)-614-5948  
WWW.GARRELLASSOCIATES.COM

## **WALKERS PEAK**

PLAN #18051

3252 SQ.FT.

WIDTH 84'-10"

DEPTH 61'-0"

FOUNDATION: BASEMENT



REAR ELEVATION



FRONT ELEVATION


ARTIST'S CONCEPTION MAY VARY FROM ACTUAL PLAN

© 2001-18 GARRELL ASSOCIATES, INC.

# GARRELL

ASSOCIATES INC.

5991 PARKWAY NORTH BLVD., SUITE D  
CUMMING, GA 30040  
PH.(770)-614-3239 FAX(770)-614-5948  
WWW.GARRELLASSOCIATES.COM

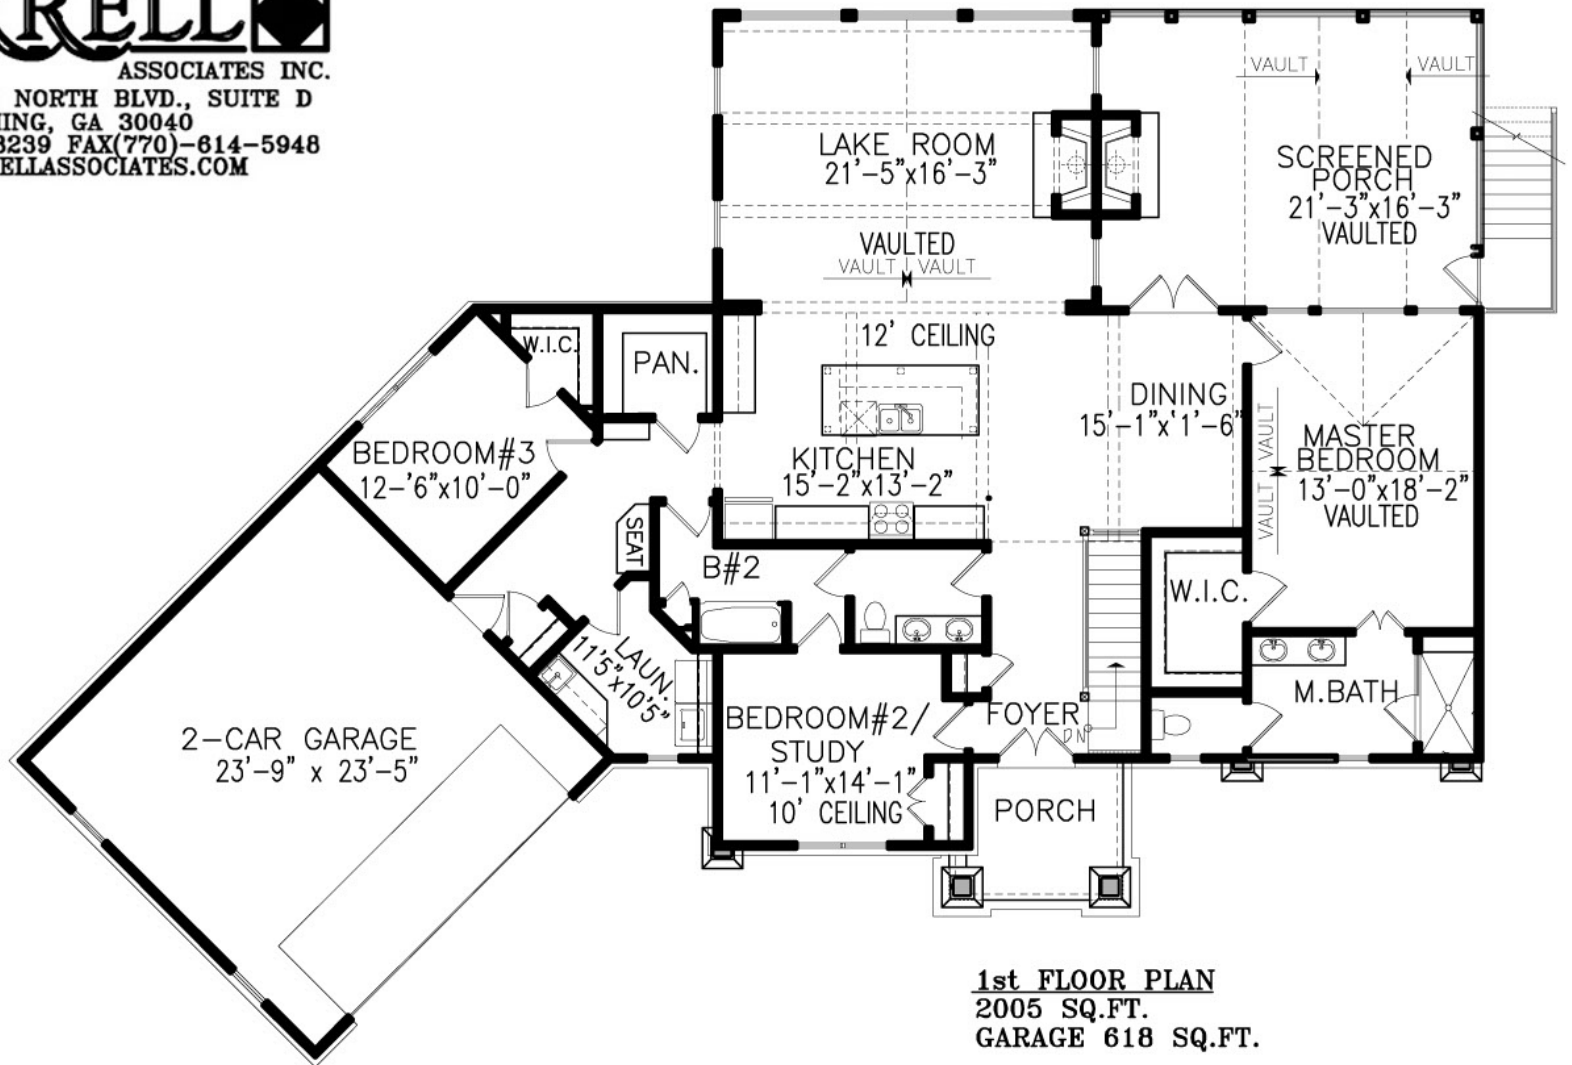

**1st FLOOR PLAN**  
2005 SQ.FT.  
GARAGE 618 SQ.FT.

## WALKERS PEAK

PLAN #18051 3252 SQ.FT.  
WIDTH 84'-10"  
DEPTH 61'-0"  
FOUNDATION: BASEMENT


ARTIST'S CONCEPTION MAY VARY FROM ACTUAL PLAN

© 2001-07 GARRELL ASSOCIATES, INC.

# GARRELL

ASSOCIATES INC.

5991 PARKWAY NORTH BLVD., SUITE D  
CUMMING, GA 30040  
PH.(770)-614-3239 FAX(770)-614-5948  
WWW.GARRELLASSOCIATES.COM

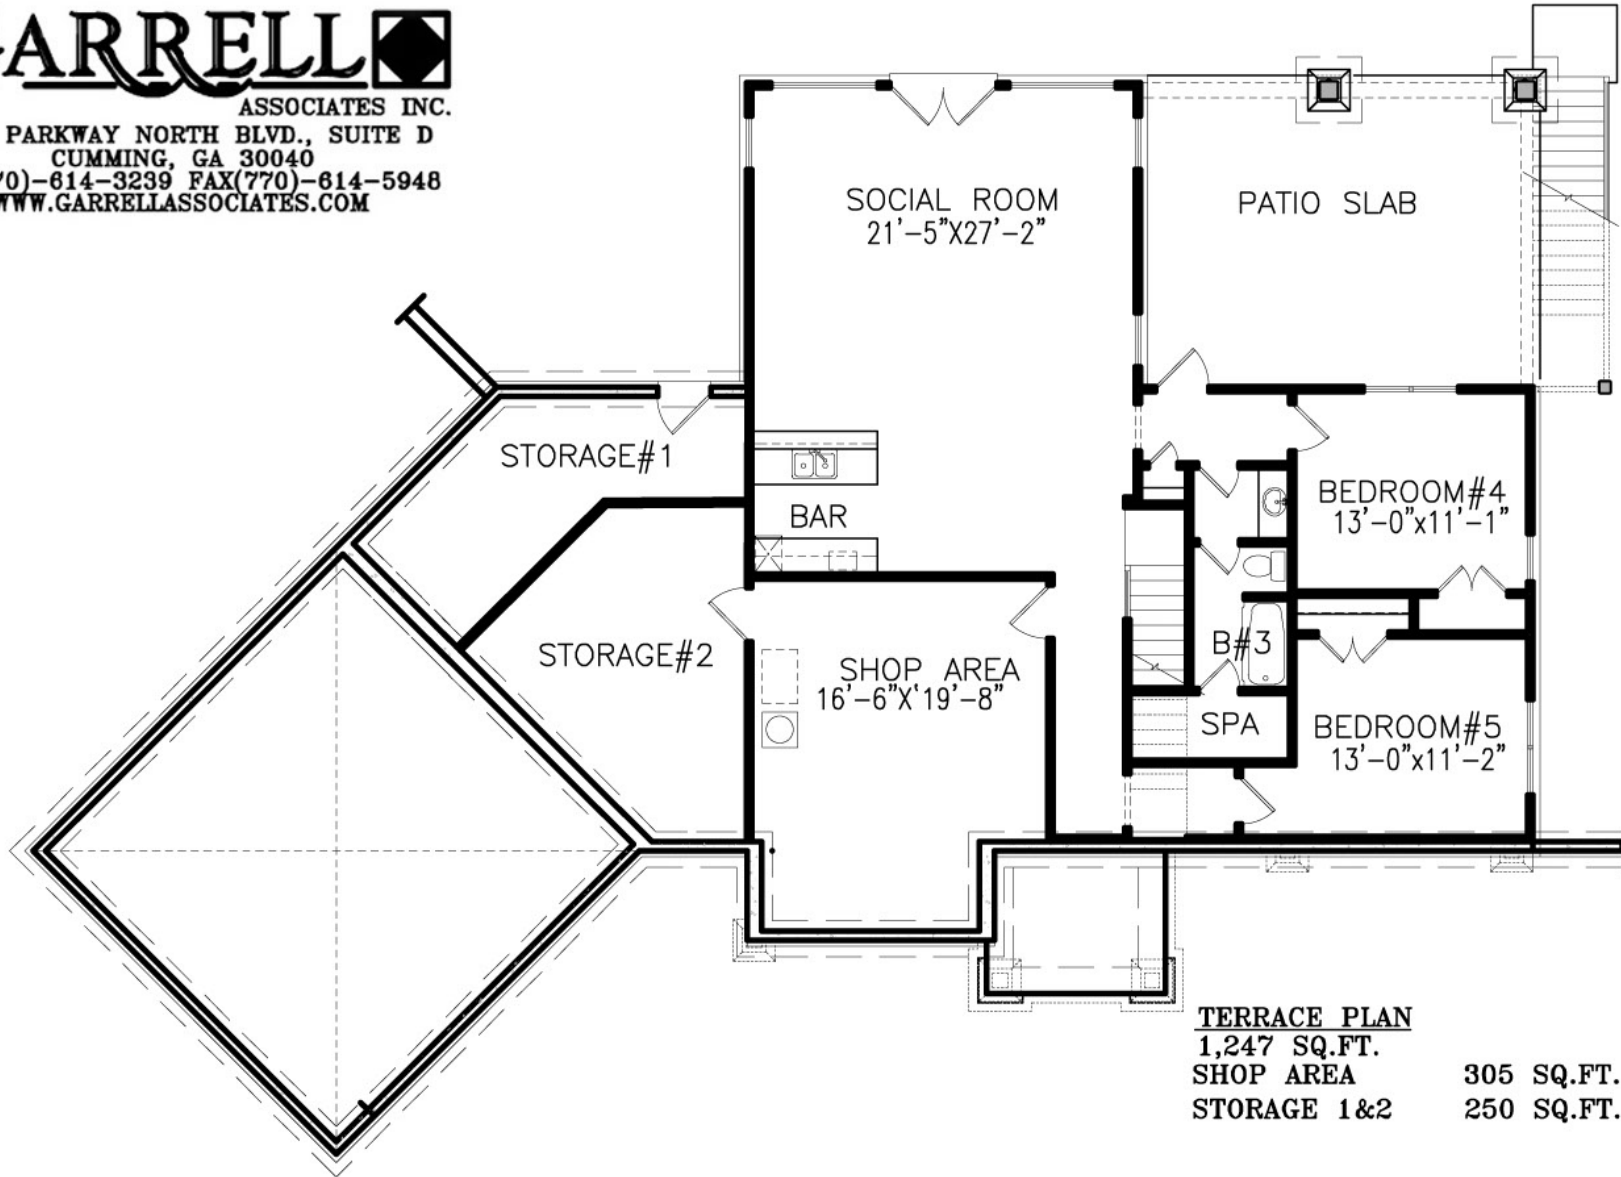

### TERRACE PLAN

1,247 SQ.FT.

SHOP AREA

305 SQ.FT.

STORAGE 1&2

250 SQ.FT.

## WALKERS PEAK

PLAN #18051

3252 SQ.FT.

WIDTH 84'-10"

DEPTH 61'-0"

FOUNDATION: BASEMENT

ARTIST'S CONCEPTION MAY VARY FROM ACTUAL PLAN

© 2001-07 GARRELL ASSOCIATES, INC.