




FRONT ELEVATION

GARRELL 

ASSOCIATES INC.
 5991 PARKWAY NORTH BLVD., SUITE D
 CUMMING, GA 30040
 PH.(770)-614-3239 FAX(770)-614-5948
 WWW.GARRELLASSOCIATES.COM

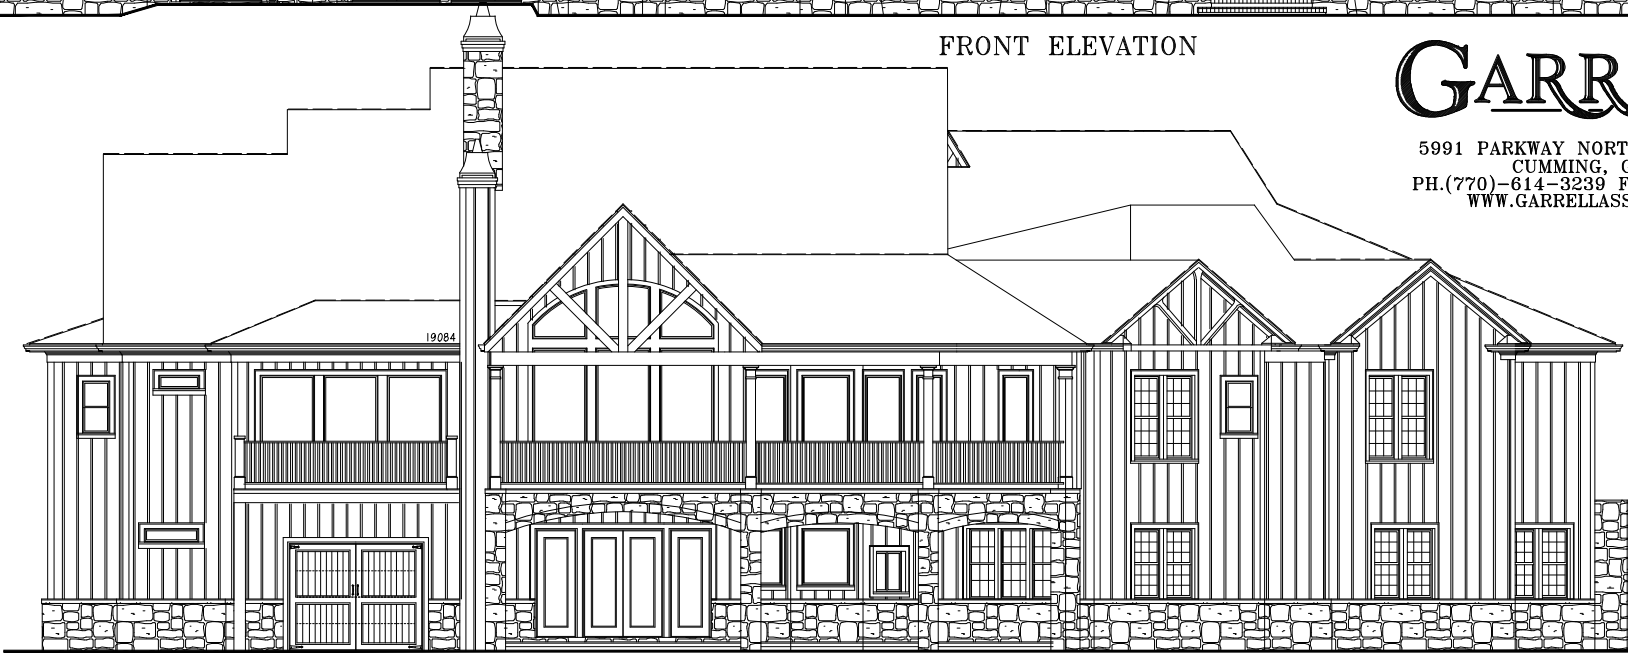

REAR ELEVATION

TIGER CREEK COTTAGE A GABLE

PLAN #19084

WIDTH 114'-10"

DEPTH 84'-0"

FOUNDATION: BASEMENT

3,773 SQ.FT.


ARTIST'S CONCEPTION MAY VARY FROM ACTUAL PLAN

© 2001-2019 GARRELL ASSOCIATES, INC.

GARRELL

ASSOCIATES INC.


5991 PARKWAY NORTH BLVD., SUITE D
 CUMMING, GA 30040
 PH.(770)-614-3239 FAX(770)-614-5948
 WWW.GARRELLASSOCIATES.COM

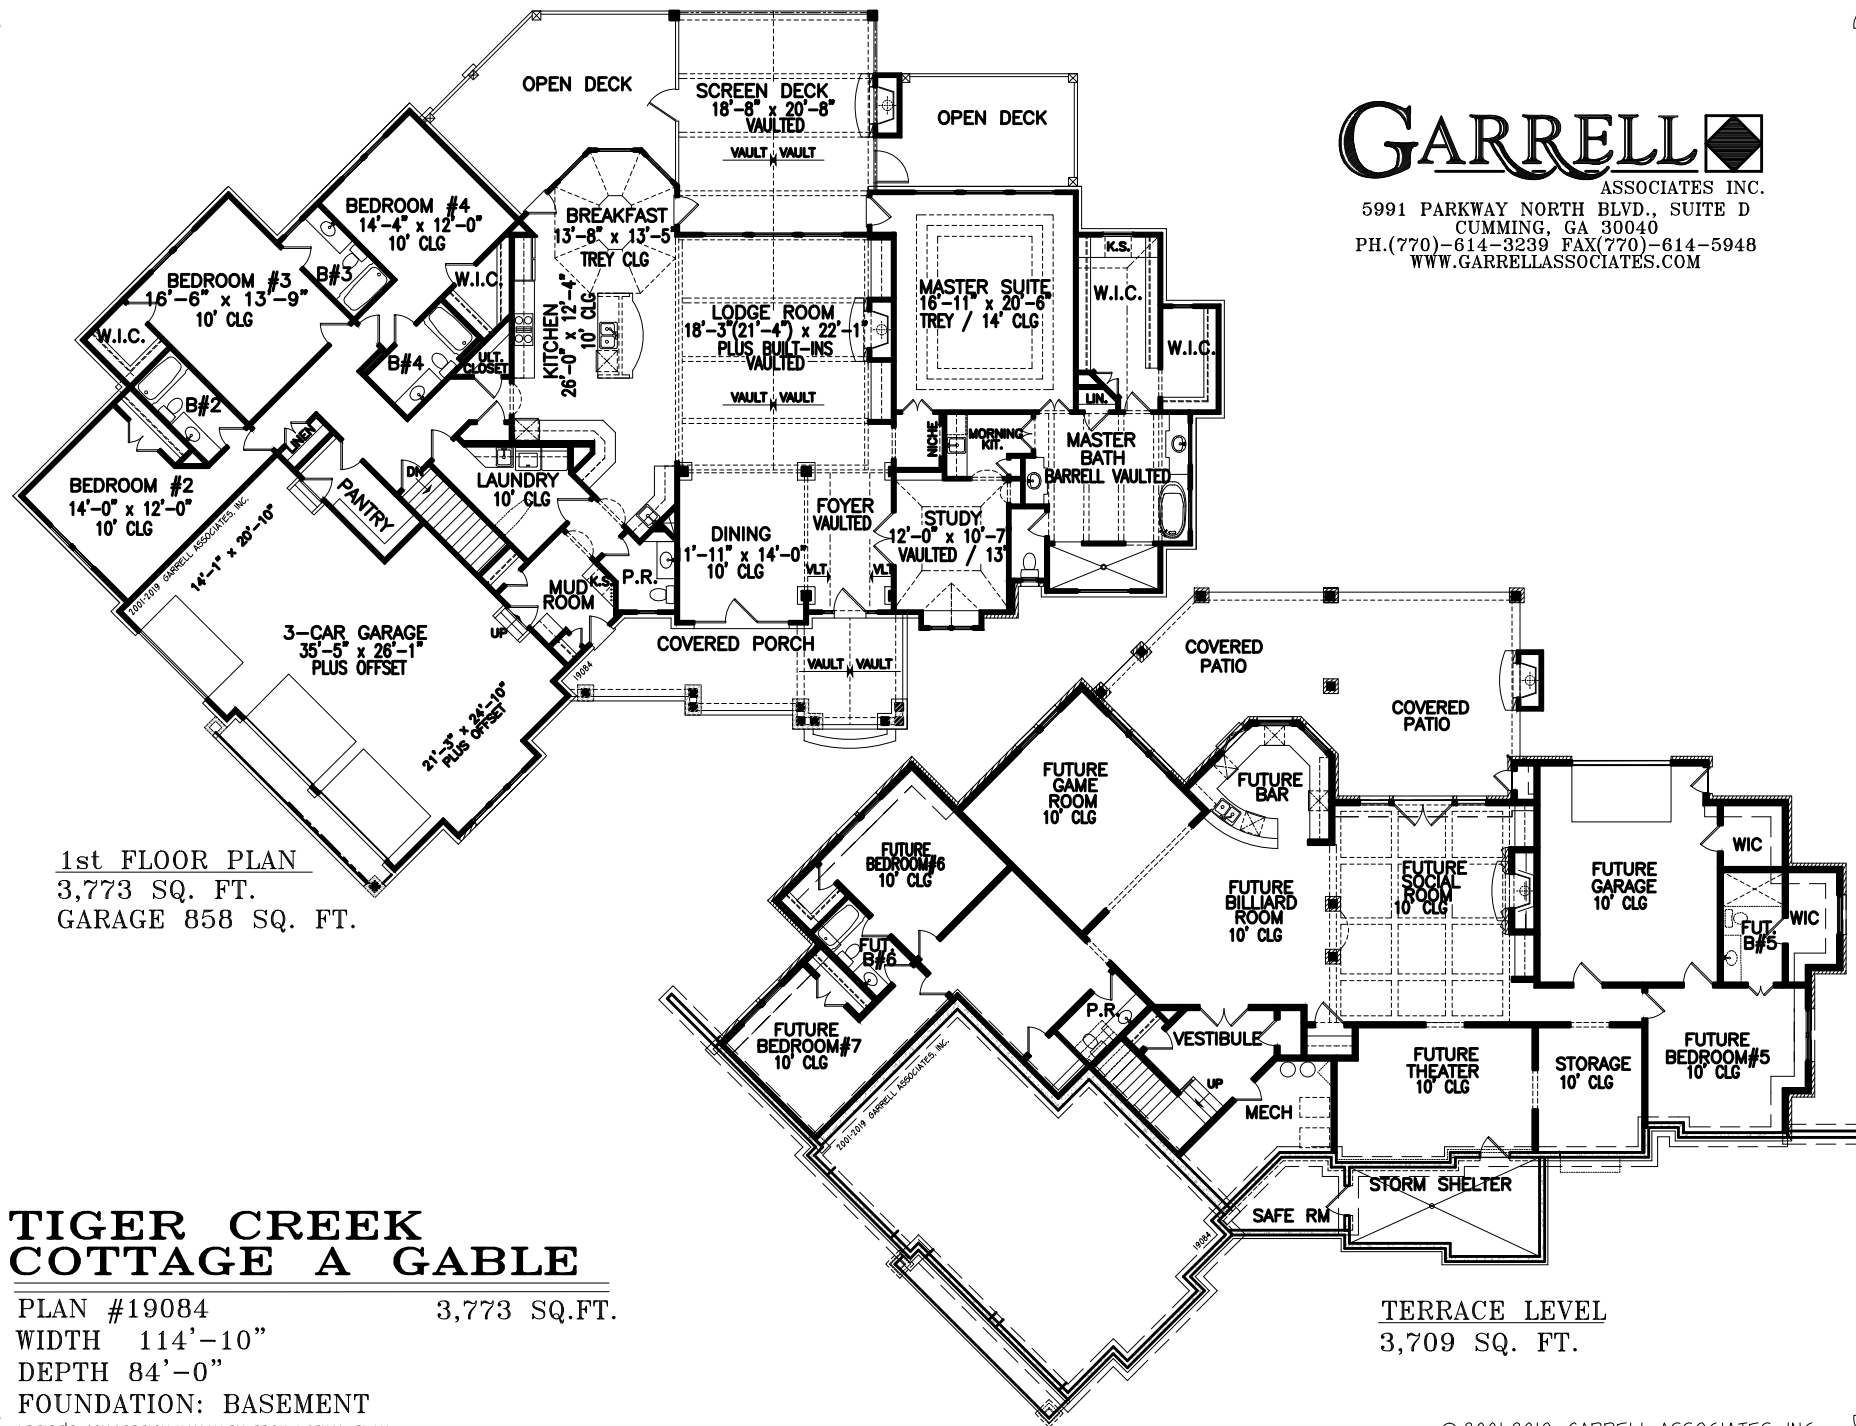

GARRELL

ASSOCIATES INC.

5991 PARKWAY NORTH BLVD., SUITE D
CUMMING, GA 30040
PH.(770)-614-3239 FAX(770)-614-5948
WWW.GARRELLASSOCIATES.COM

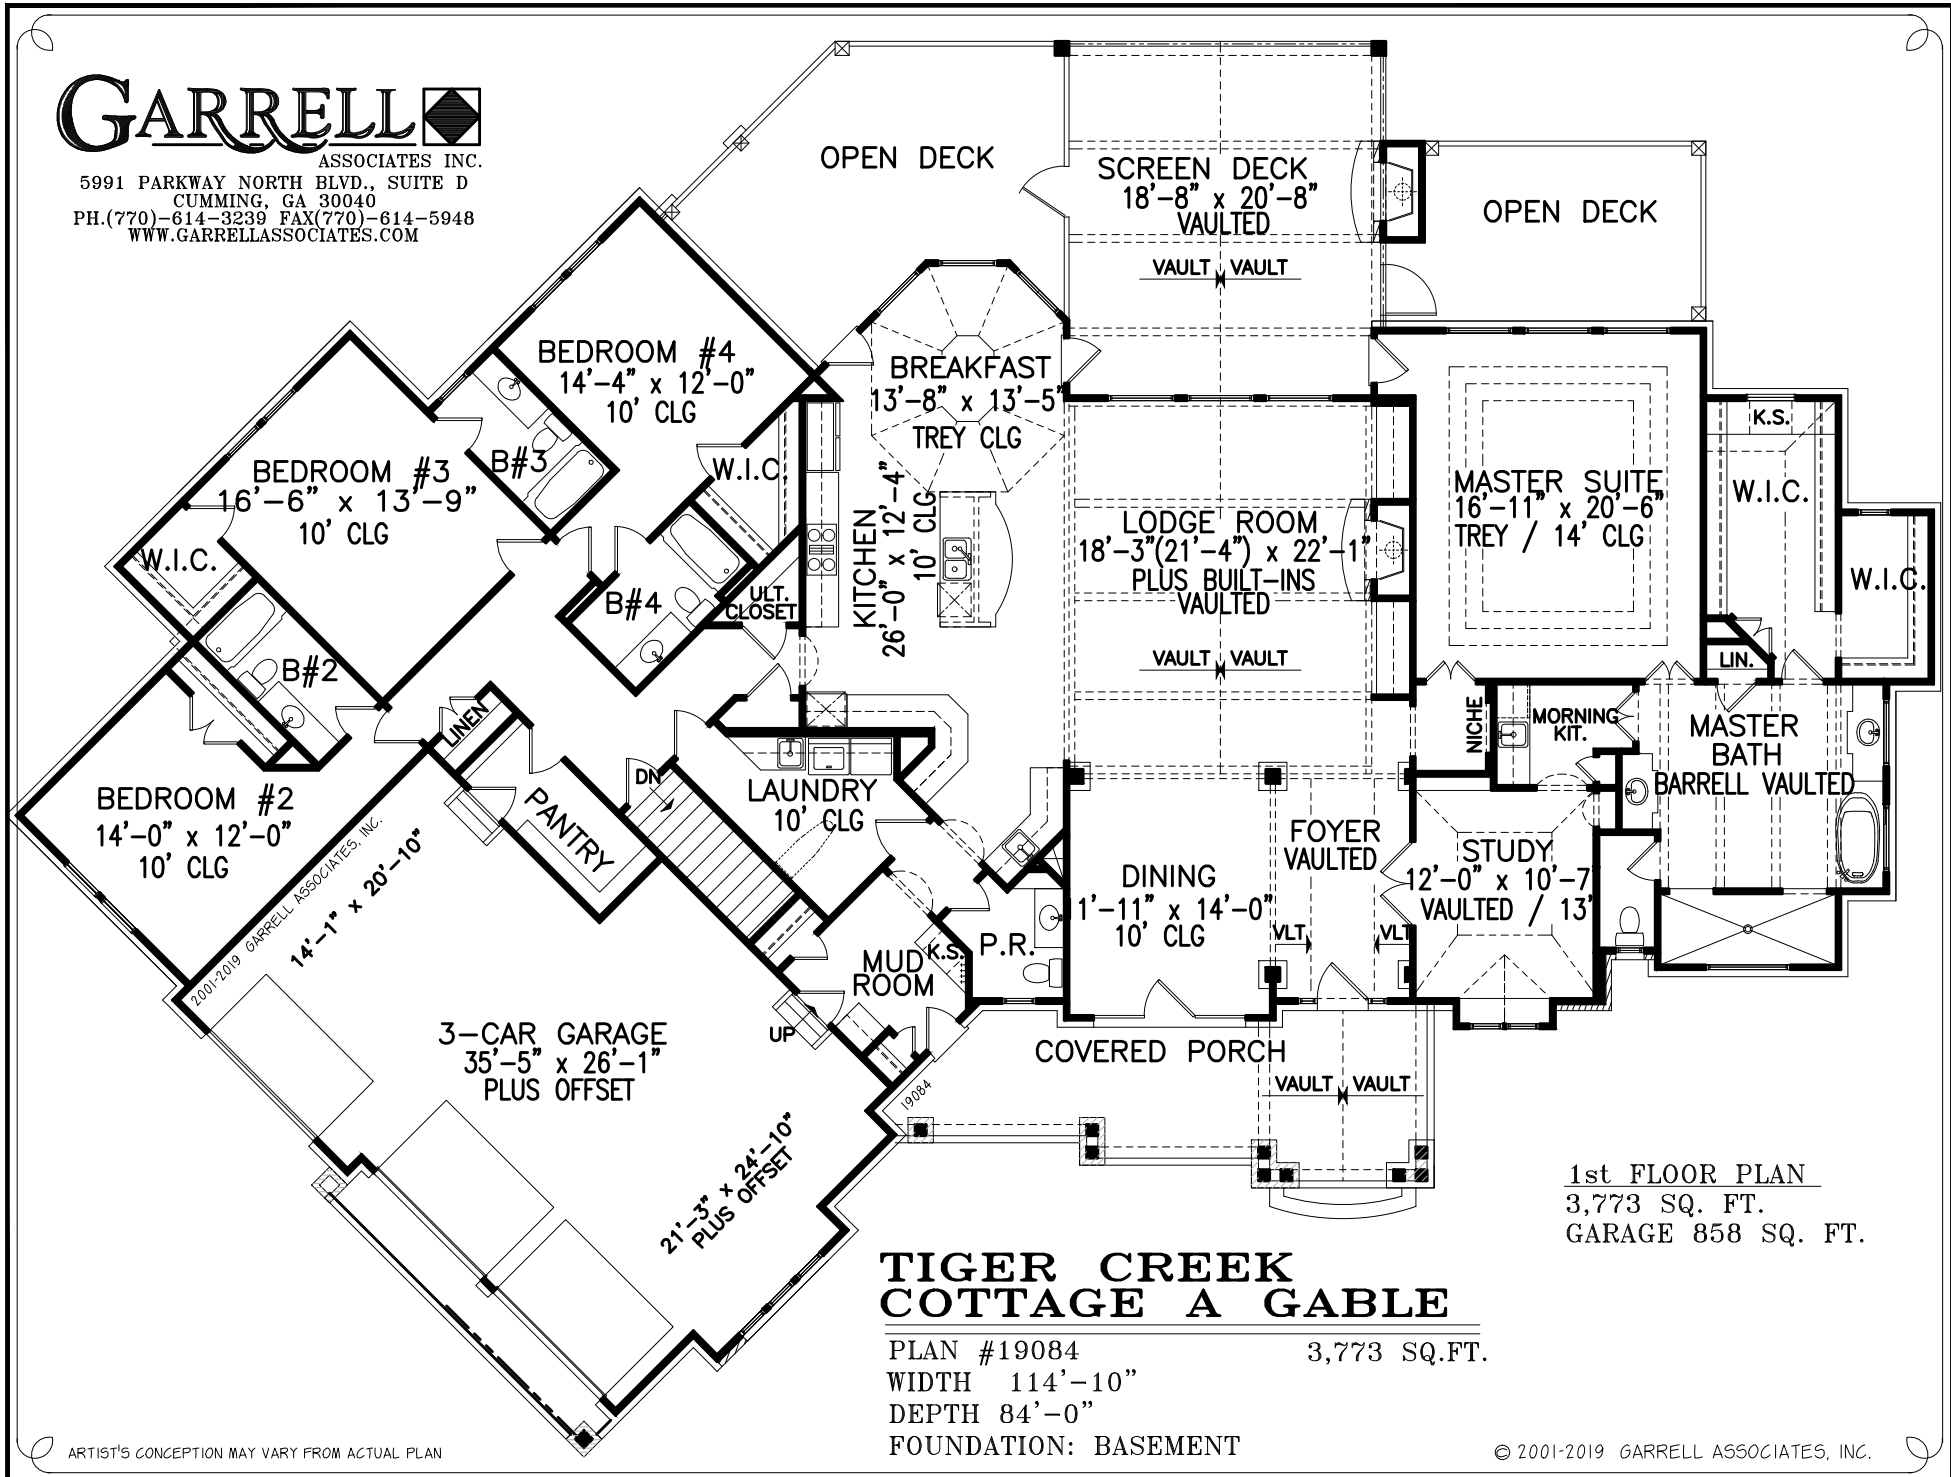

1st FLOOR PLAN
3,773 SQ. FT.
GARAGE 858 SQ. FT.


TIGER CREEK COTTAGE A GABLE

PLAN #19084 3,773 SQ.FT.
WIDTH 114'-10"
DEPTH 84'-0"
FOUNDATION: BASEMENT

GARRELL

ASSOCIATES INC.

5991 PARKWAY NORTH BLVD., SUITE D
CUMMING, GA 30040
PH.(770)-614-3239 FAX(770)-614-5948
WWW.GARRELLASSOCIATES.COM

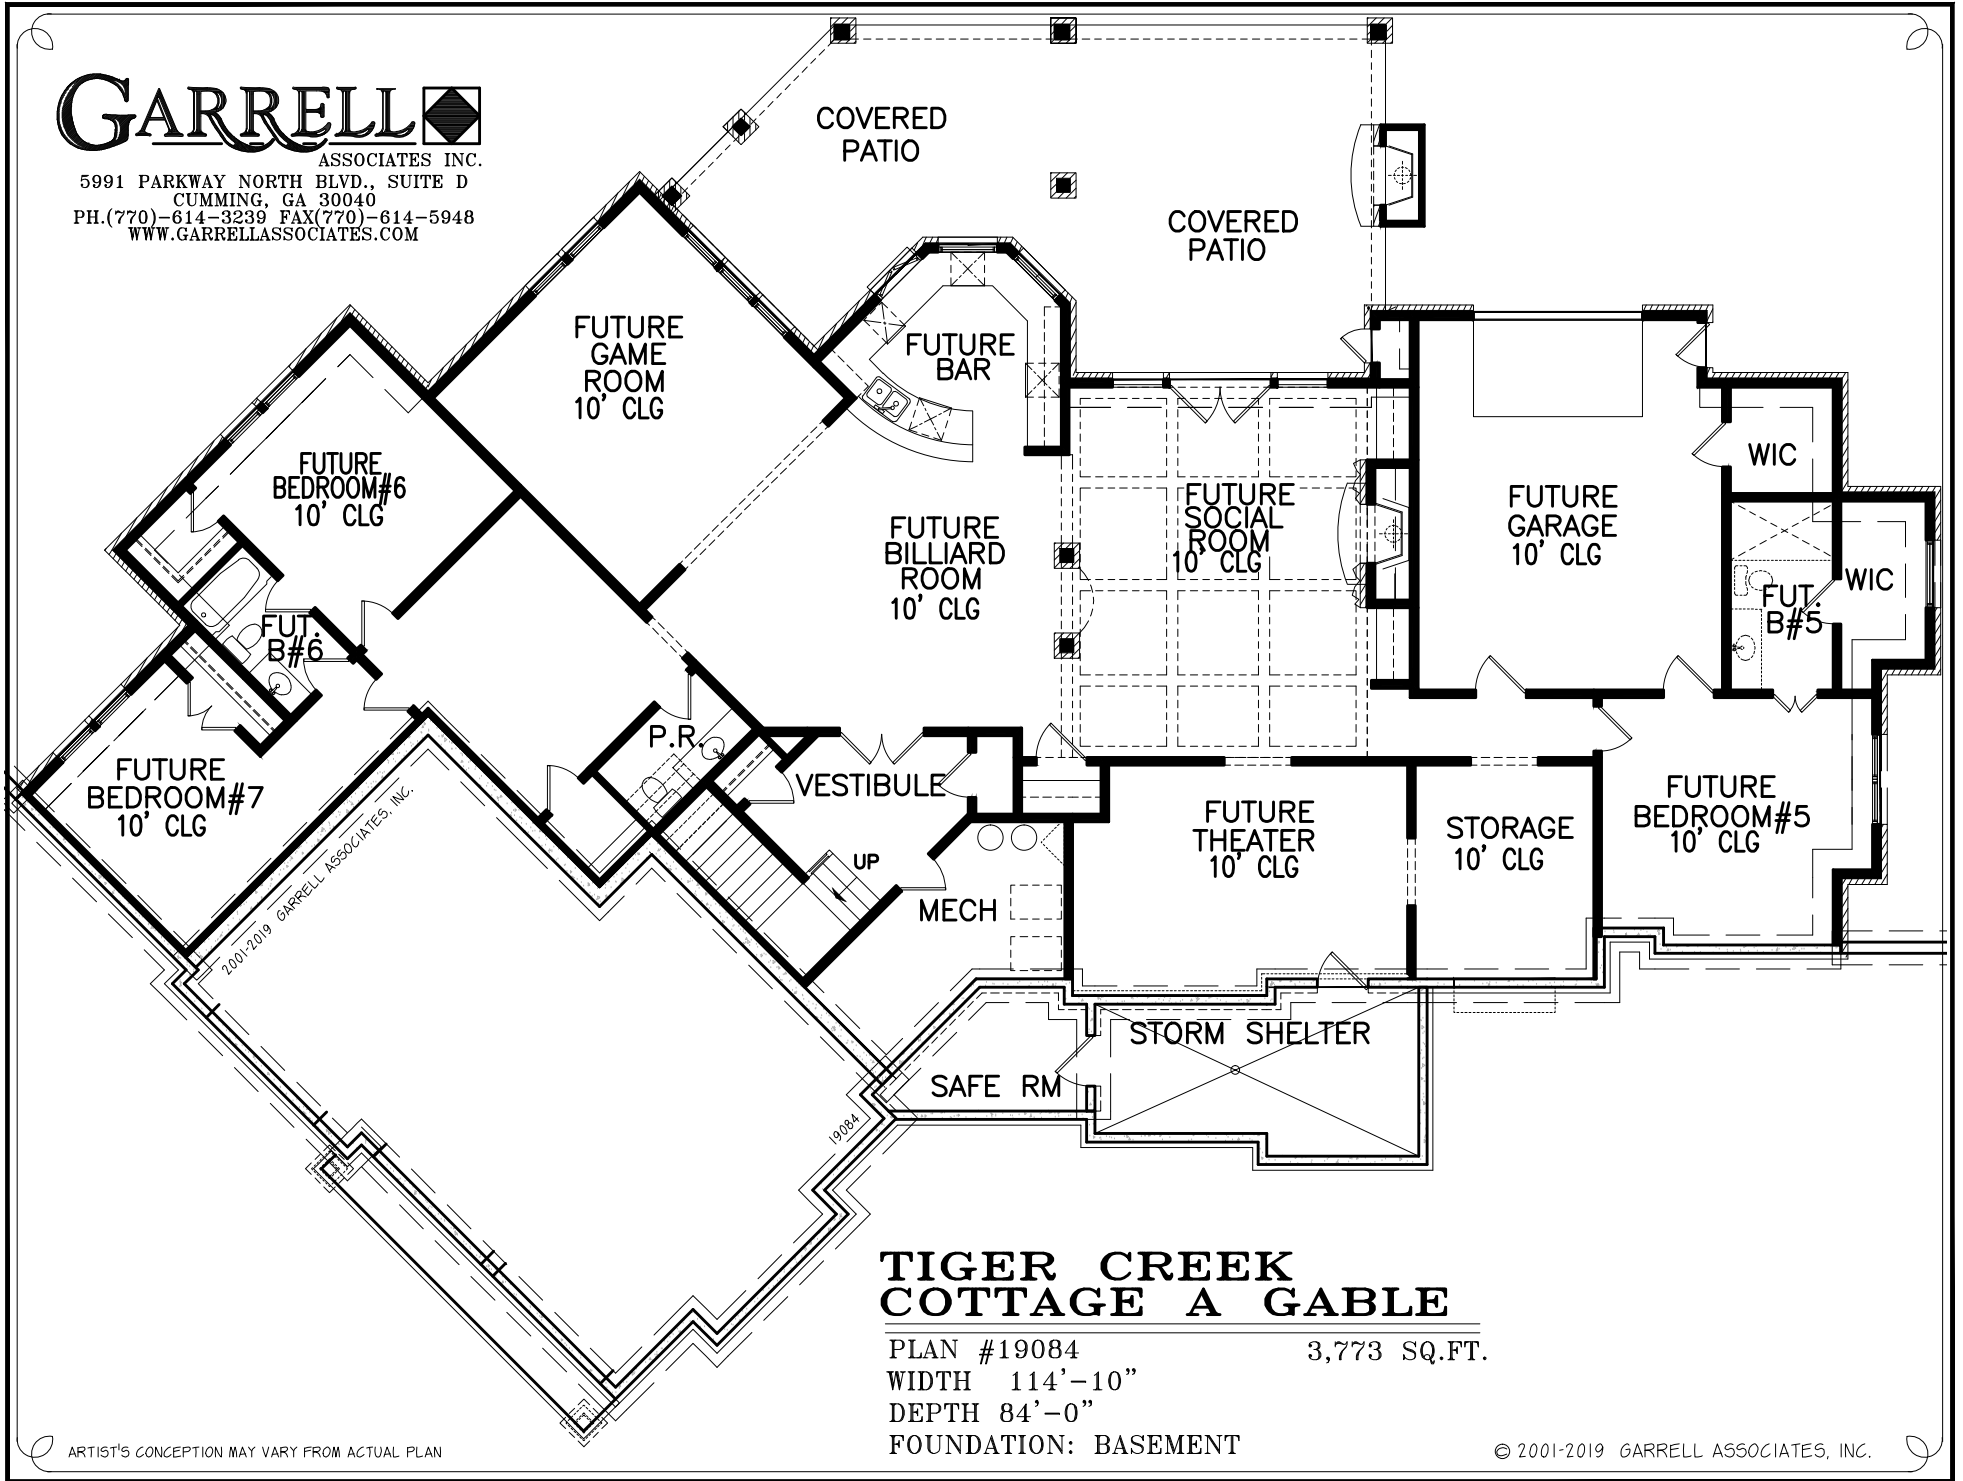

TIGER CREEK COTTAGE A GABLE

PLAN #19084

3,773 SQ.FT.


WIDTH 114'-10"


DEPTH 84'-0"


FOUNDATION: BASEMENT

ARTIST'S CONCEPTION MAY VARY FROM ACTUAL PLAN

© 2001-2019 GARRELL ASSOCIATES, INC.

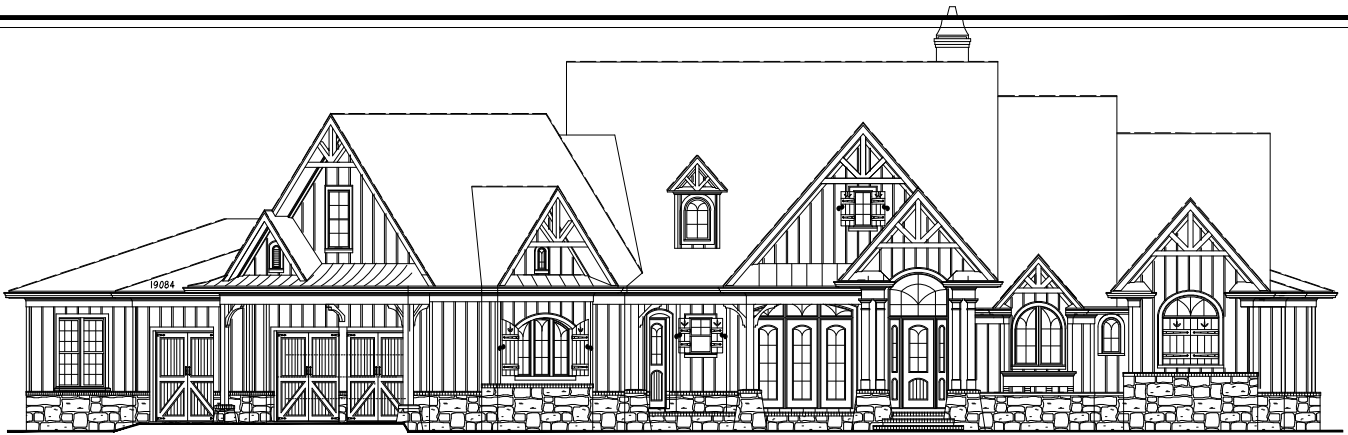


GARRELL 
 ASSOCIATES INC.
 5991 PARKWAY NORTH BLVD., SUITE D
 CUMMING, GA 30040
 PH.(770)-614-3239 FAX(770)-614-5948
 WWW.GARRELLASSOCIATES.COM

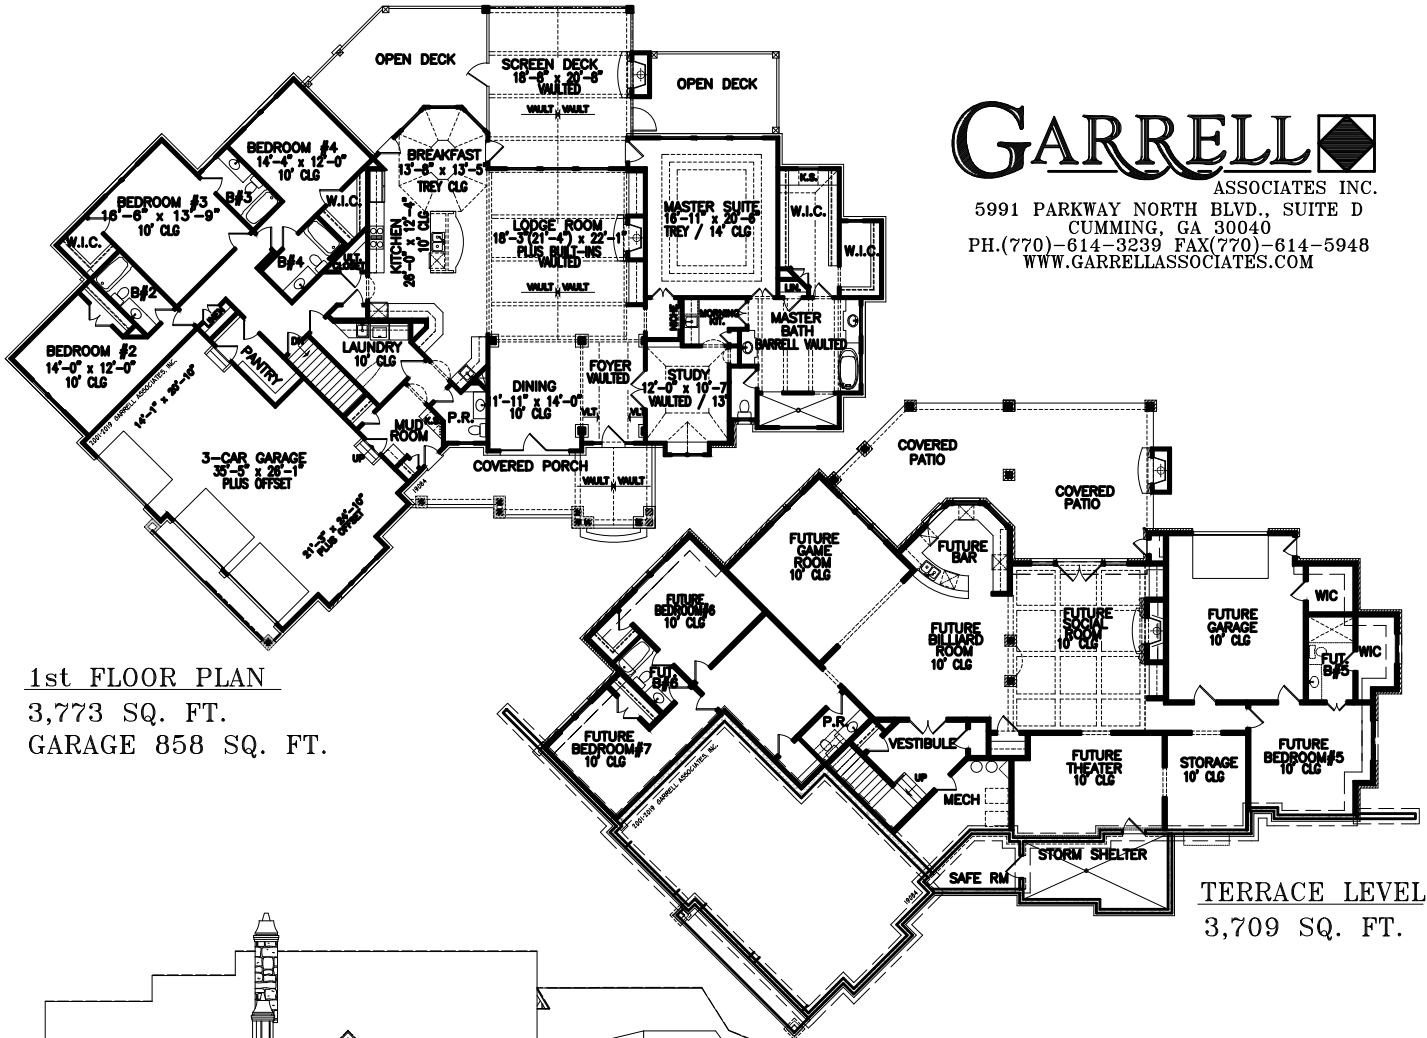

1st FLOOR PLAN
 3,773 SQ. FT.
 GARAGE 858 SQ. FT.

TERRACE LEVEL
 3,709 SQ. FT.

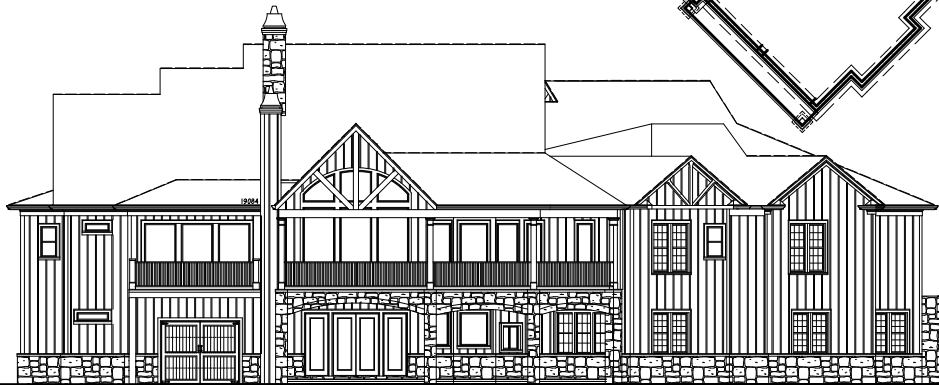

TIGER CREEK COTTAGE A GABLE

PLAN #19084
 WIDTH 114'-10"
 DEPTH 84'-0"

3,773 SQ.FT.

FOUNDATION: BASEMENT

ARTIST'S CONCEPTION MAY VARY FROM ACTUAL PLAN

© 2001-2018 GARRELL ASSOCIATES, INC.